


② LEVEL 2 FLOOR PLAN  
3/16" = 1'-0"

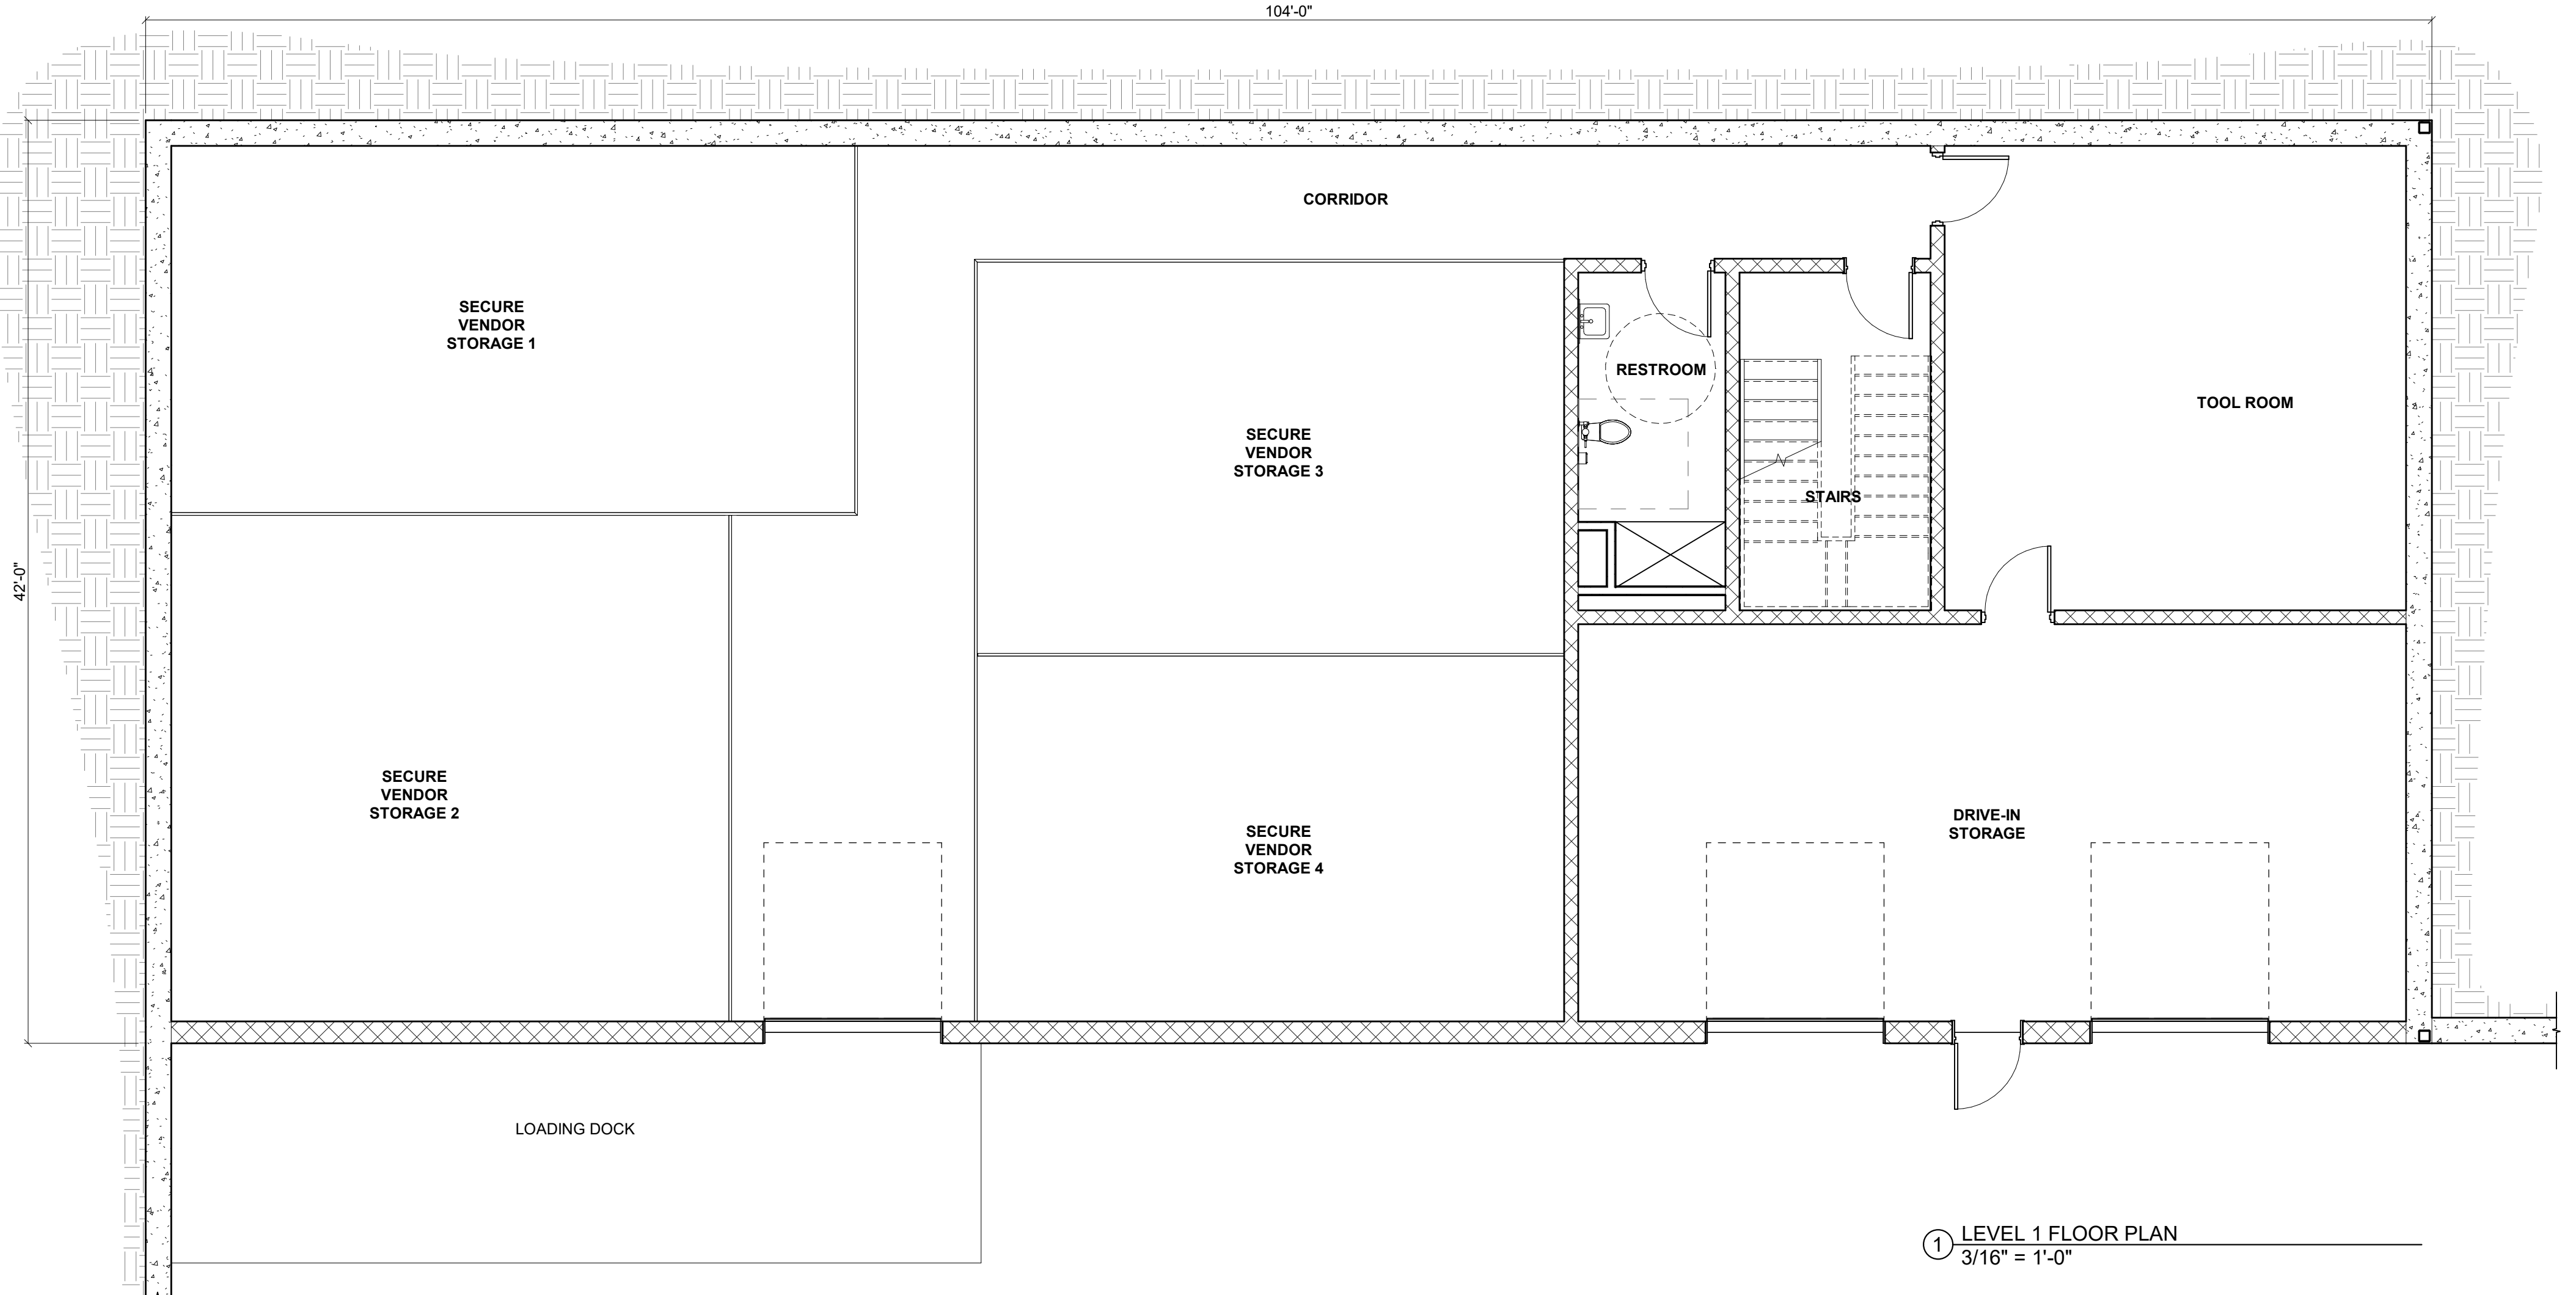

① LEVEL 1 FLOOR PLAN  
3/16" = 1'-0"

CITY OF DUNWOODY  
**BROOK RUN PARK  
MAINTENANCE FACILITY**  
DUNWOODY, GEORGIA

NOT FOR CONSTRUCTION

<SELECT COPYRIGHT>

REV	DATE	ISSUED FOR
	08/08/2024	SCHEMATIC DESIGN

PROJECT NO.: 102303700  
DRAWN BY: XXX QC: XXX