
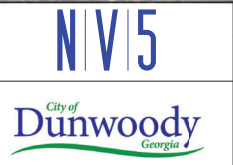
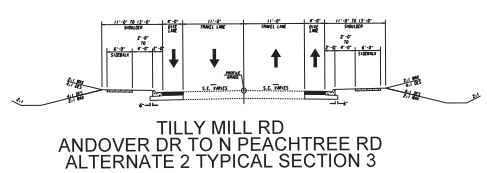
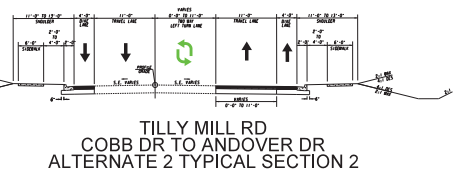


TILLY MILL ROAD SIDEWALK INSTALLATION
 (BINGHAMTON RD TO NORTH PEACHTREE RD)
 CONCEPT LAYOUT ALTERNATIVE 2
 SHEET 2 OF 3

SEE SHEET 1 OF 3

SEE SHEET 3 OF 3

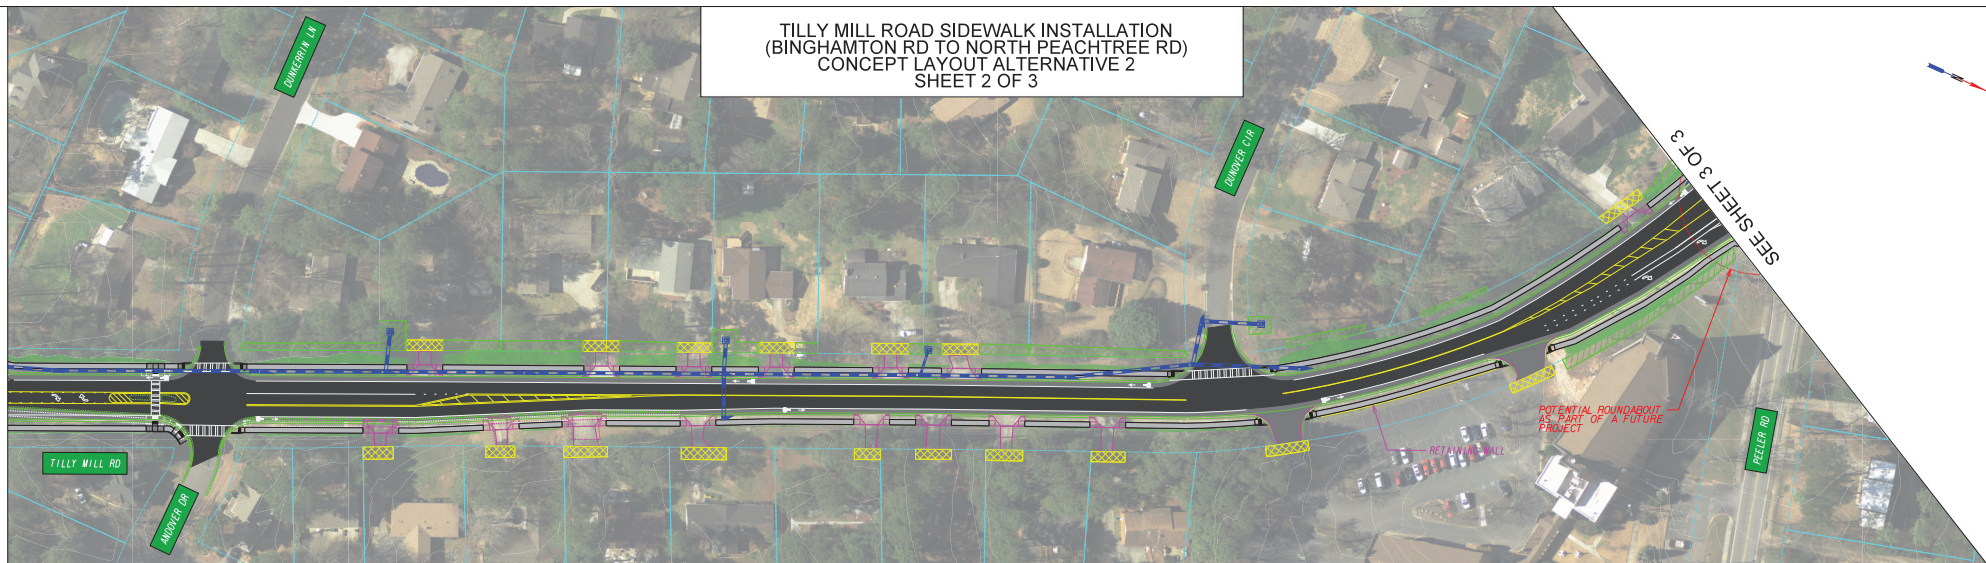

LEGEND

	PROPOSED DRAINAGE PIPE		PROPOSED SIDEWALK
	PROPERTY LINE/EXIST R/W		PROPOSED DRIVEWAY
	PROPOSED RIGHT OF WAY		PROPOSED CURB AND GUTTER
	PERMANENT EASEMENT		PROPOSED GRADING
	TEMPORARY EASEMENT		PROPOSED PAVEMENT
	TEMP DRIVEWAY EASEMENT		EXISTING PAVEMENT