



TILLY MILL ROAD SIDEWALK INSTALLATION
 (BINGHAMTON RD TO NORTH PEACHTREE RD)
 CONCEPT LAYOUT ALTERNATIVE 3
 SHEET 1 OF 3

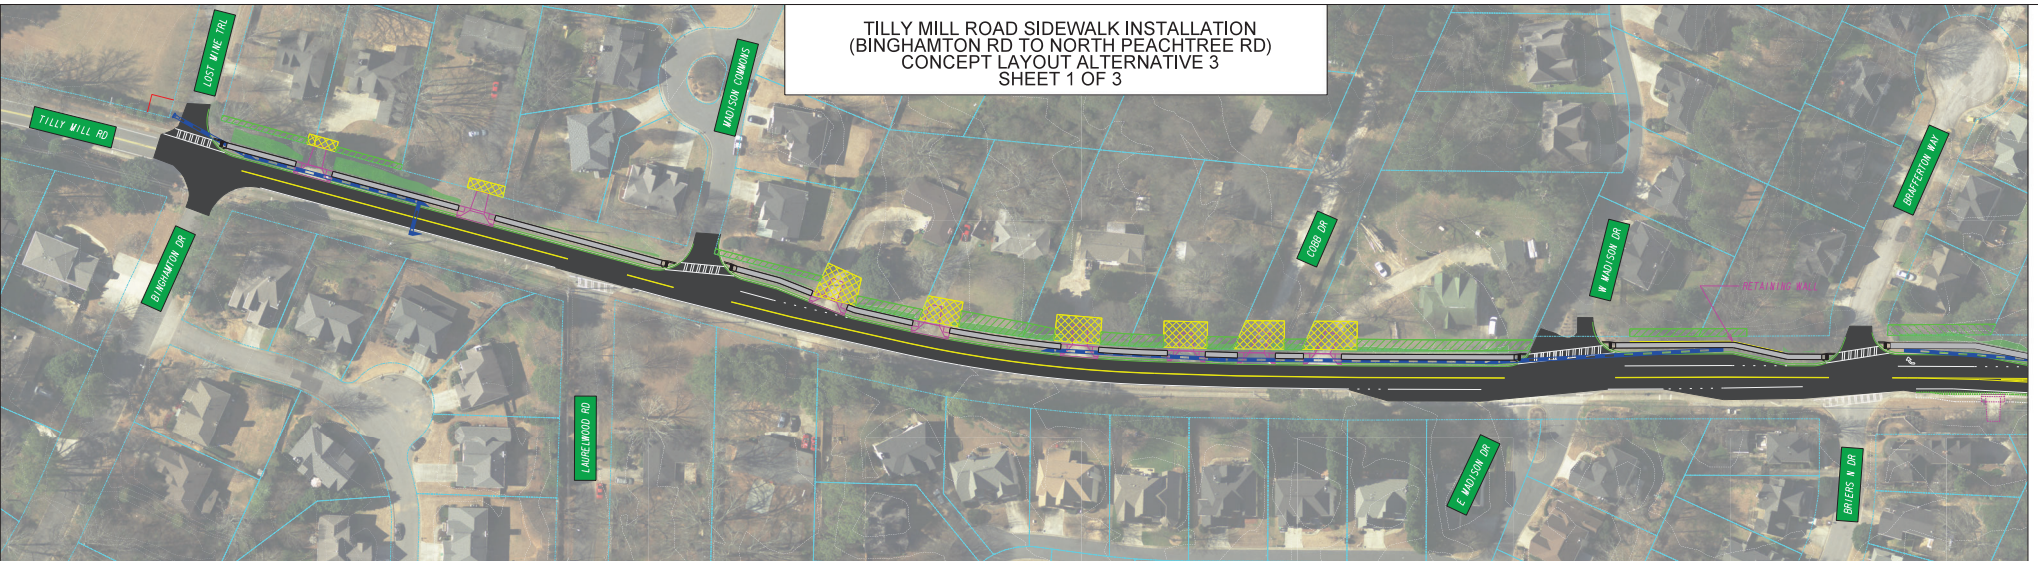

SEE SHEET 2 OF 3

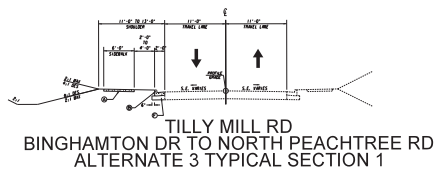

NV|5

City of
 Dunwoody
 Georgia

LEGEND

- | | | | |
|---|-------------------------|---|--------------------------|
|  | PROPOSED DRAINAGE PIPE |  | PROPOSED SIDEWALK |
|  | PROPERTY LINE/EXIST R/W |  | PROPOSED DRIVEWAY |
|  | PROPOSED RIGHT OF WAY |  | PROPOSED CURB AND GUTTER |
|  | PERMANENT EASEMENT |  | PROPOSED GRADING |
|  | TEMPORARY EASEMENT |  | PROPOSED PAVEMENT |
|  | TEMP DRIVEWAY EASEMENT |  | EXISTING PAVEMENT |

