



TILLY MILL ROAD SIDEWALK INSTALLATION
 (BINGHAMTON RD TO NORTH PEACHTREE RD)
 CONCEPT LAYOUT ALTERNATIVE 3
 SHEET 2 OF 3

SEE SHEET 1 OF 3

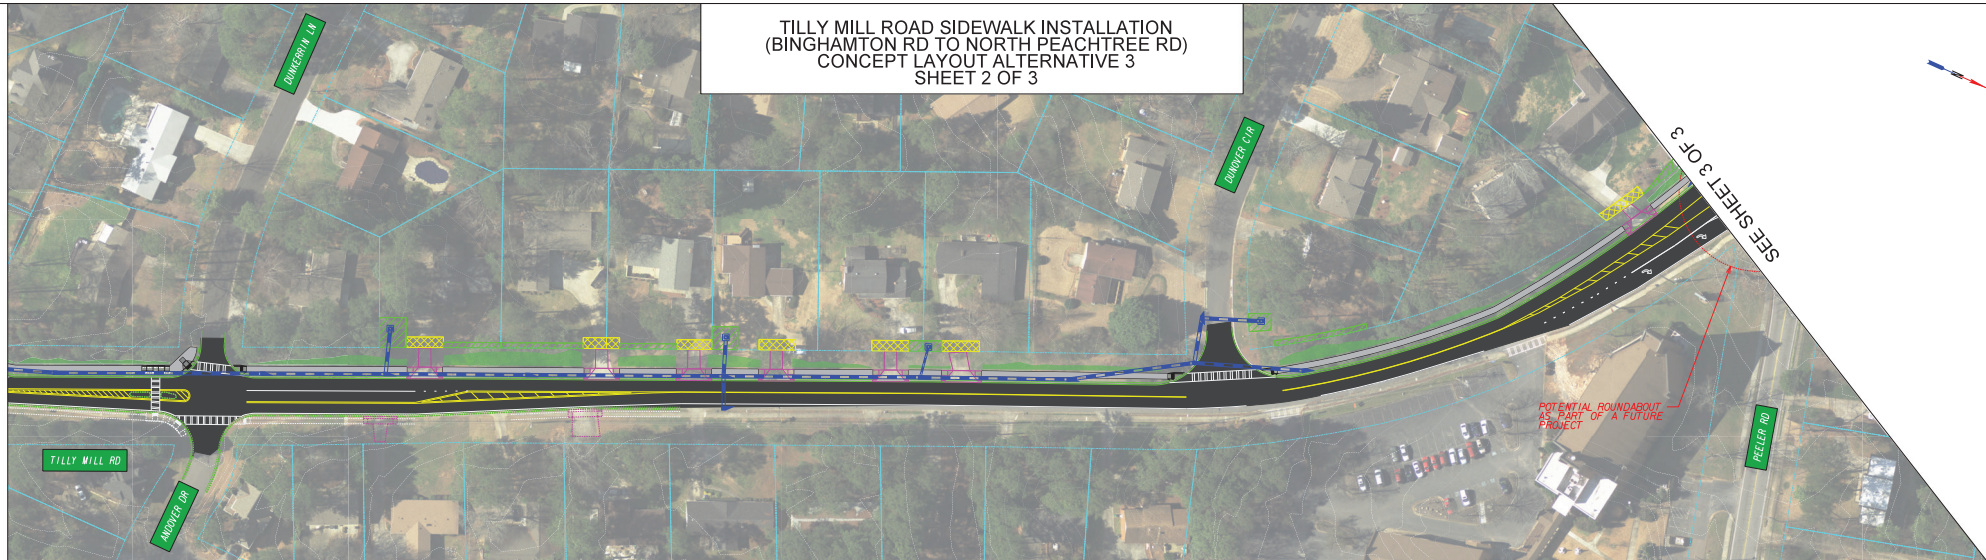

SEE SHEET 3 OF 3

POTENTIAL ROUNDABOUT —
 AS PART OF A FUTURE
 PROJECT

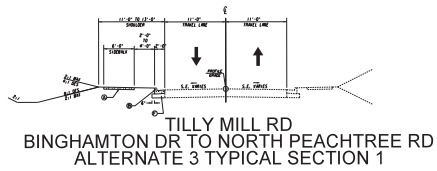

NV|5

City of
 Dunwoody
 Georgia

LEGEND

- | | | | |
|--|-------------------------|--|--------------------------|
| | PROPOSED DRAINAGE PIPE | | PROPOSED SIDEWALK |
| | PROPERTY LINE/EXIST R/W | | PROPOSED DRIVEWAY |
| | PROPOSED RIGHT OF WAY | | PROPOSED CURB AND GUTTER |
| | PERMANENT EASEMENT | | PROPOSED GRADING |
| | TEMPORARY EASEMENT | | PROPOSED PAVEMENT |
| | TEMP DRIVEWAY EASEMENT | | EXISTING PAVEMENT |

