




Tilly Mill Road Sidewalk Installation (Womack Road to North Peachtree Road)

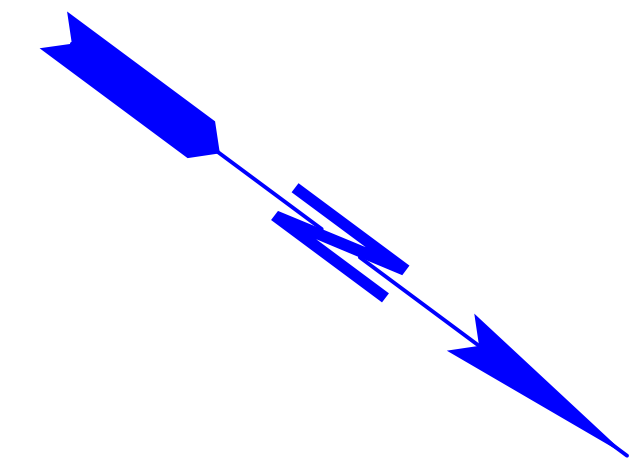

Tie into Tilly Mill Road and N Peachtree Road Intersection Project



Wolverton & Associates
 Consulting Engineers • Land Surveyors
 6745 Sugarloaf Parkway • Suite 100 • Duluth, Georgia 30097
 Phone: (770) 447-8999 • Fax: (770) 447-9070
 www.wolverton-assoc.com

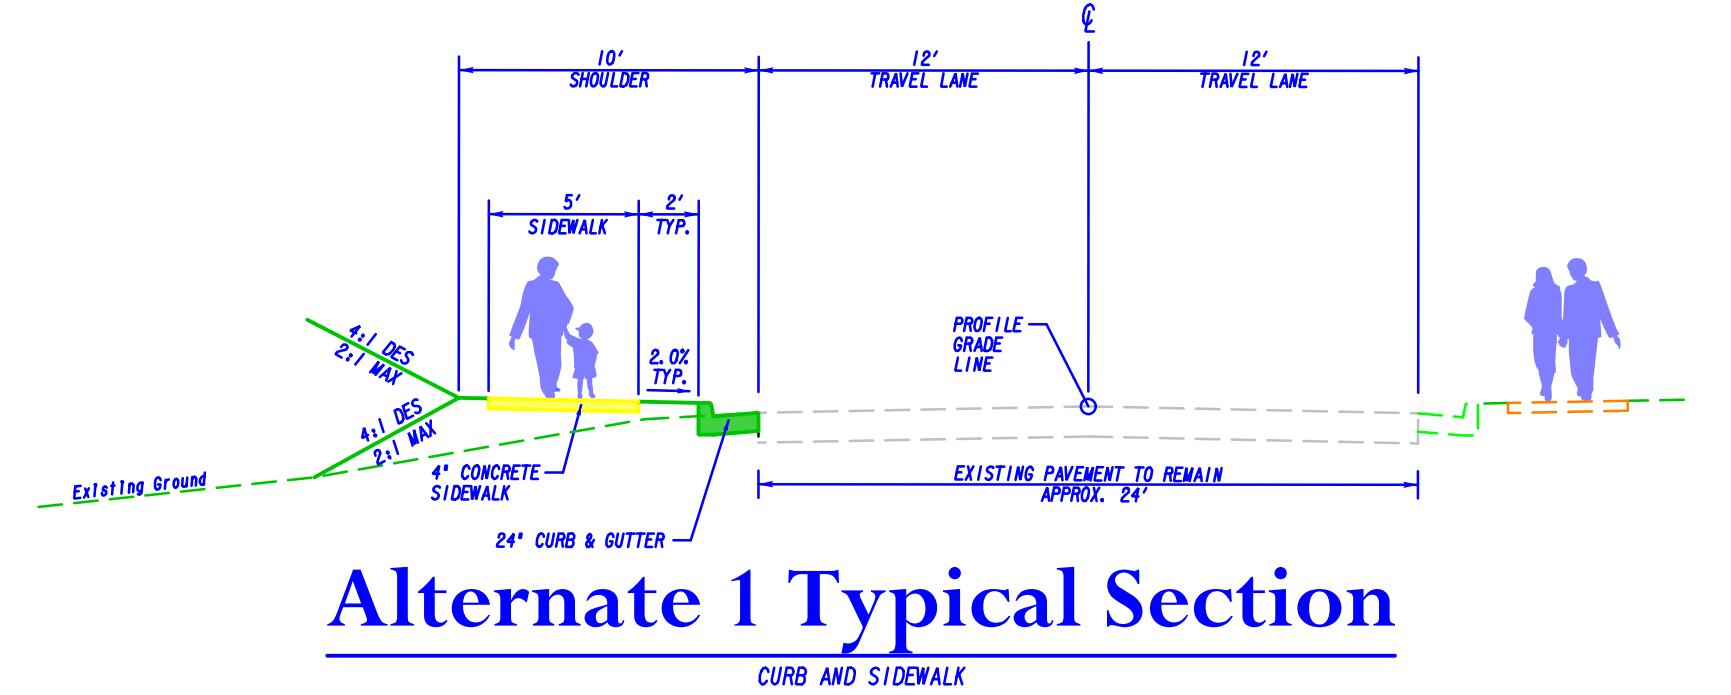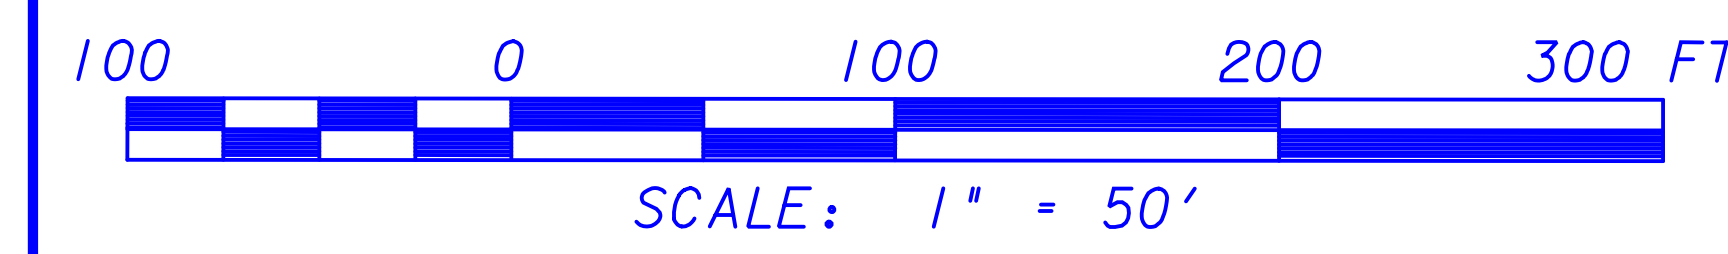

LEGEND

- Existing Right of Way or Property Line
- Alternate 1 Proposed Right of Way
- Alternate 1 Proposed Easment
- Proposed Sidewalk
- Proposed Driveway
- Proposed Curb and Gutter