





-  MEDIAN SPLITTER ISLAND
-  MINI TRAFFIC CIRCLE
-  STREET ADDRESS

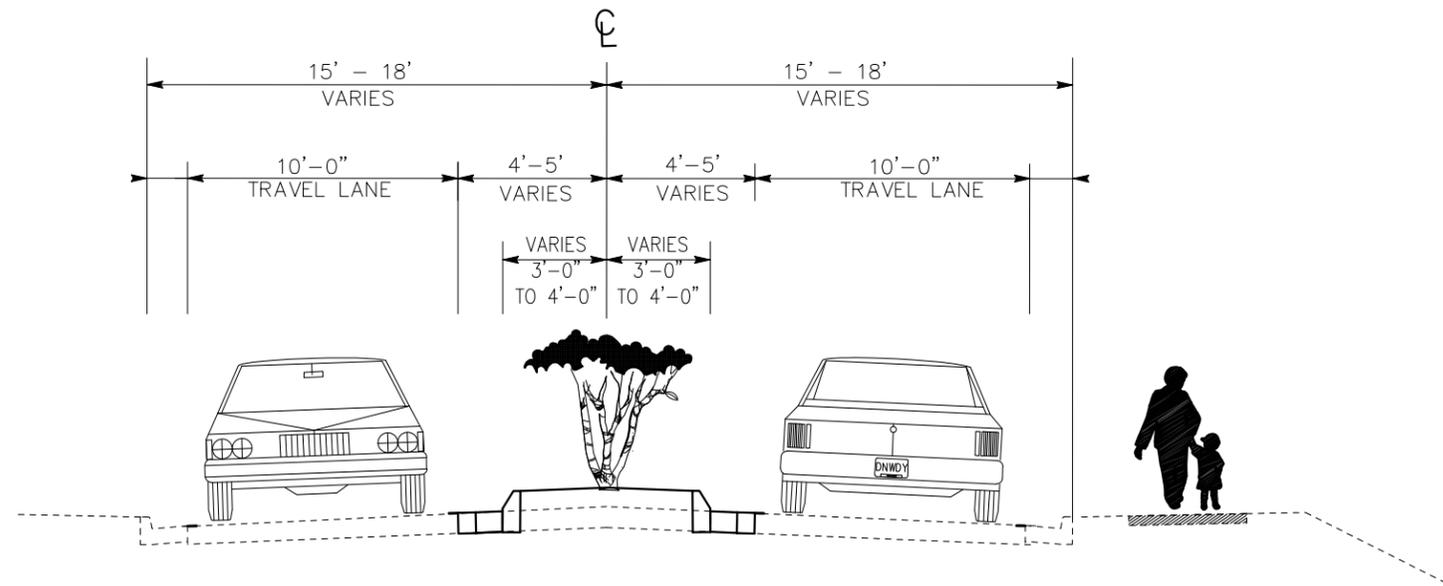


**N. PEACHTREE RD TRAFFIC CALMING
RECOMMENDED FEATURES**

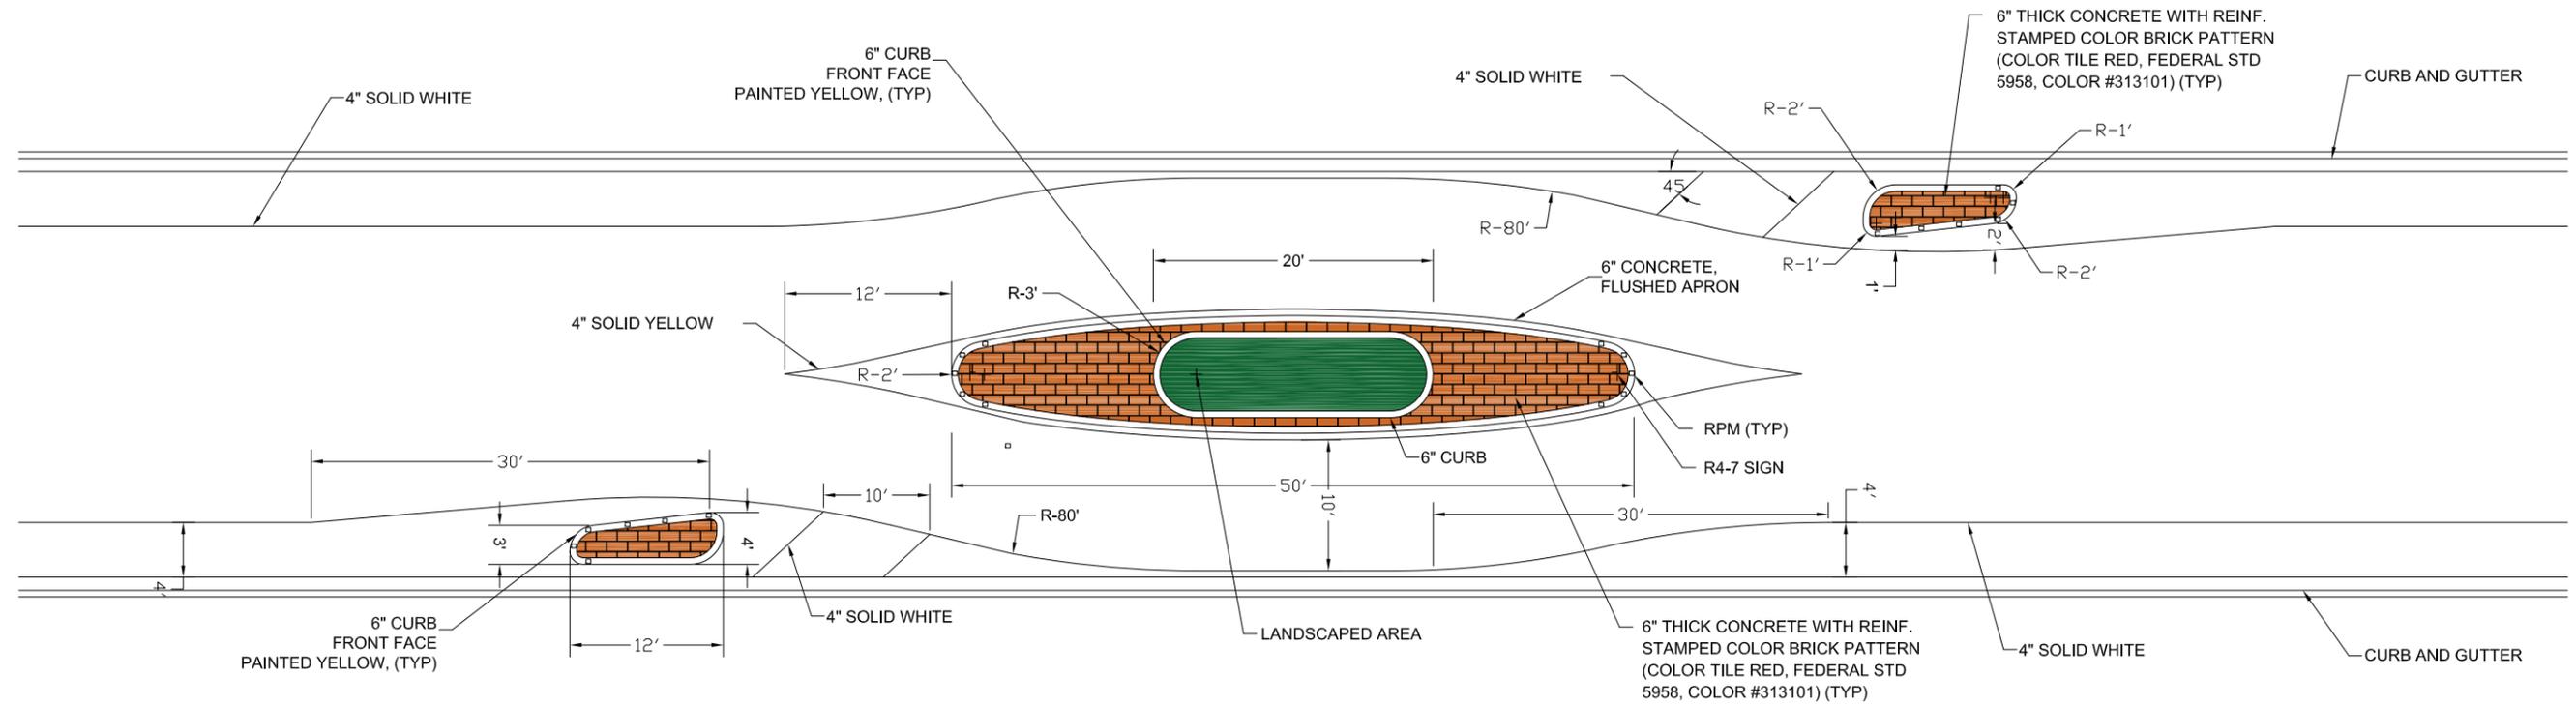

REVISION DATES	

N. Peachtree Rd Traffic Calming MEDIAN DIVERTER DETAIL TYPICAL SECTION			
DESIGN BY:	JK	DATE:	6-29-2016
CORRECTED:		DATE:	
VERIFIED:		DATE:	
DRAWING No.			STD-001

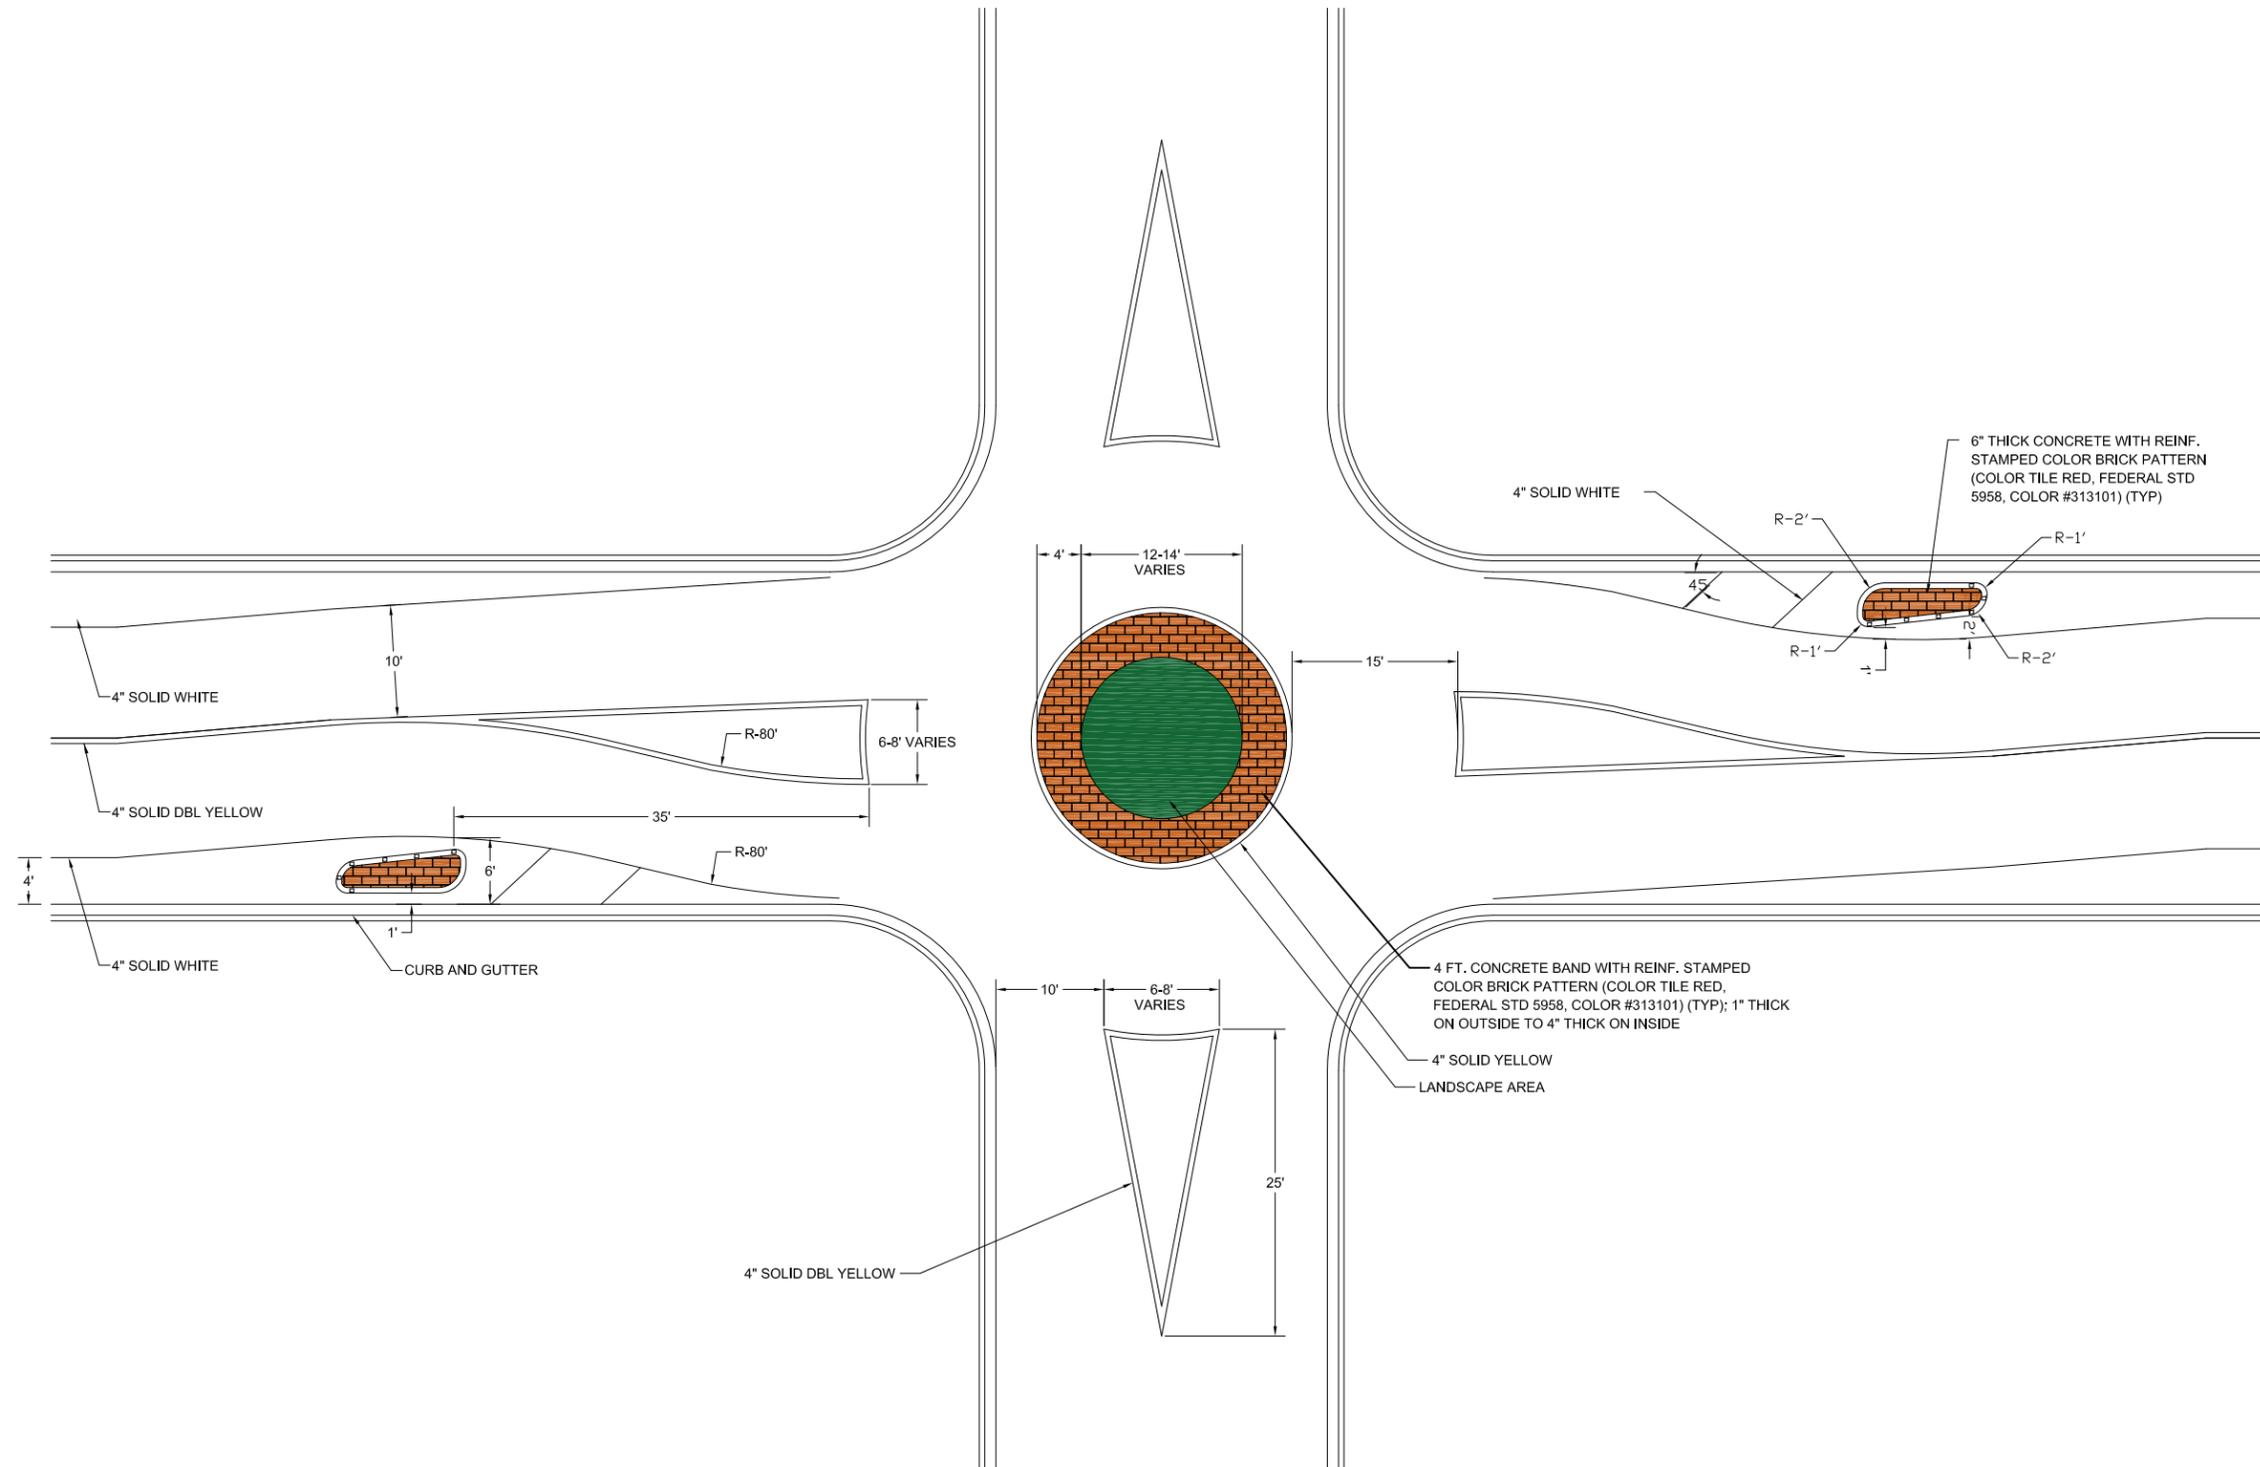

NOT TO SCALE



REVISION DATES	

N. Peachtree Rd Traffic Calming			
MINI TRAFFIC CIRCLE			
STANDARD DETAIL			
DESIGN BY:	JK	DATE:	6-29-2016
CORRECTED:		DATE:	
VERIFIED:		DATE:	
DRAWING No.			STD-002