


DUNWOODY ROAD SIDEWALK INSTALLATION ALTERNATIVE 2

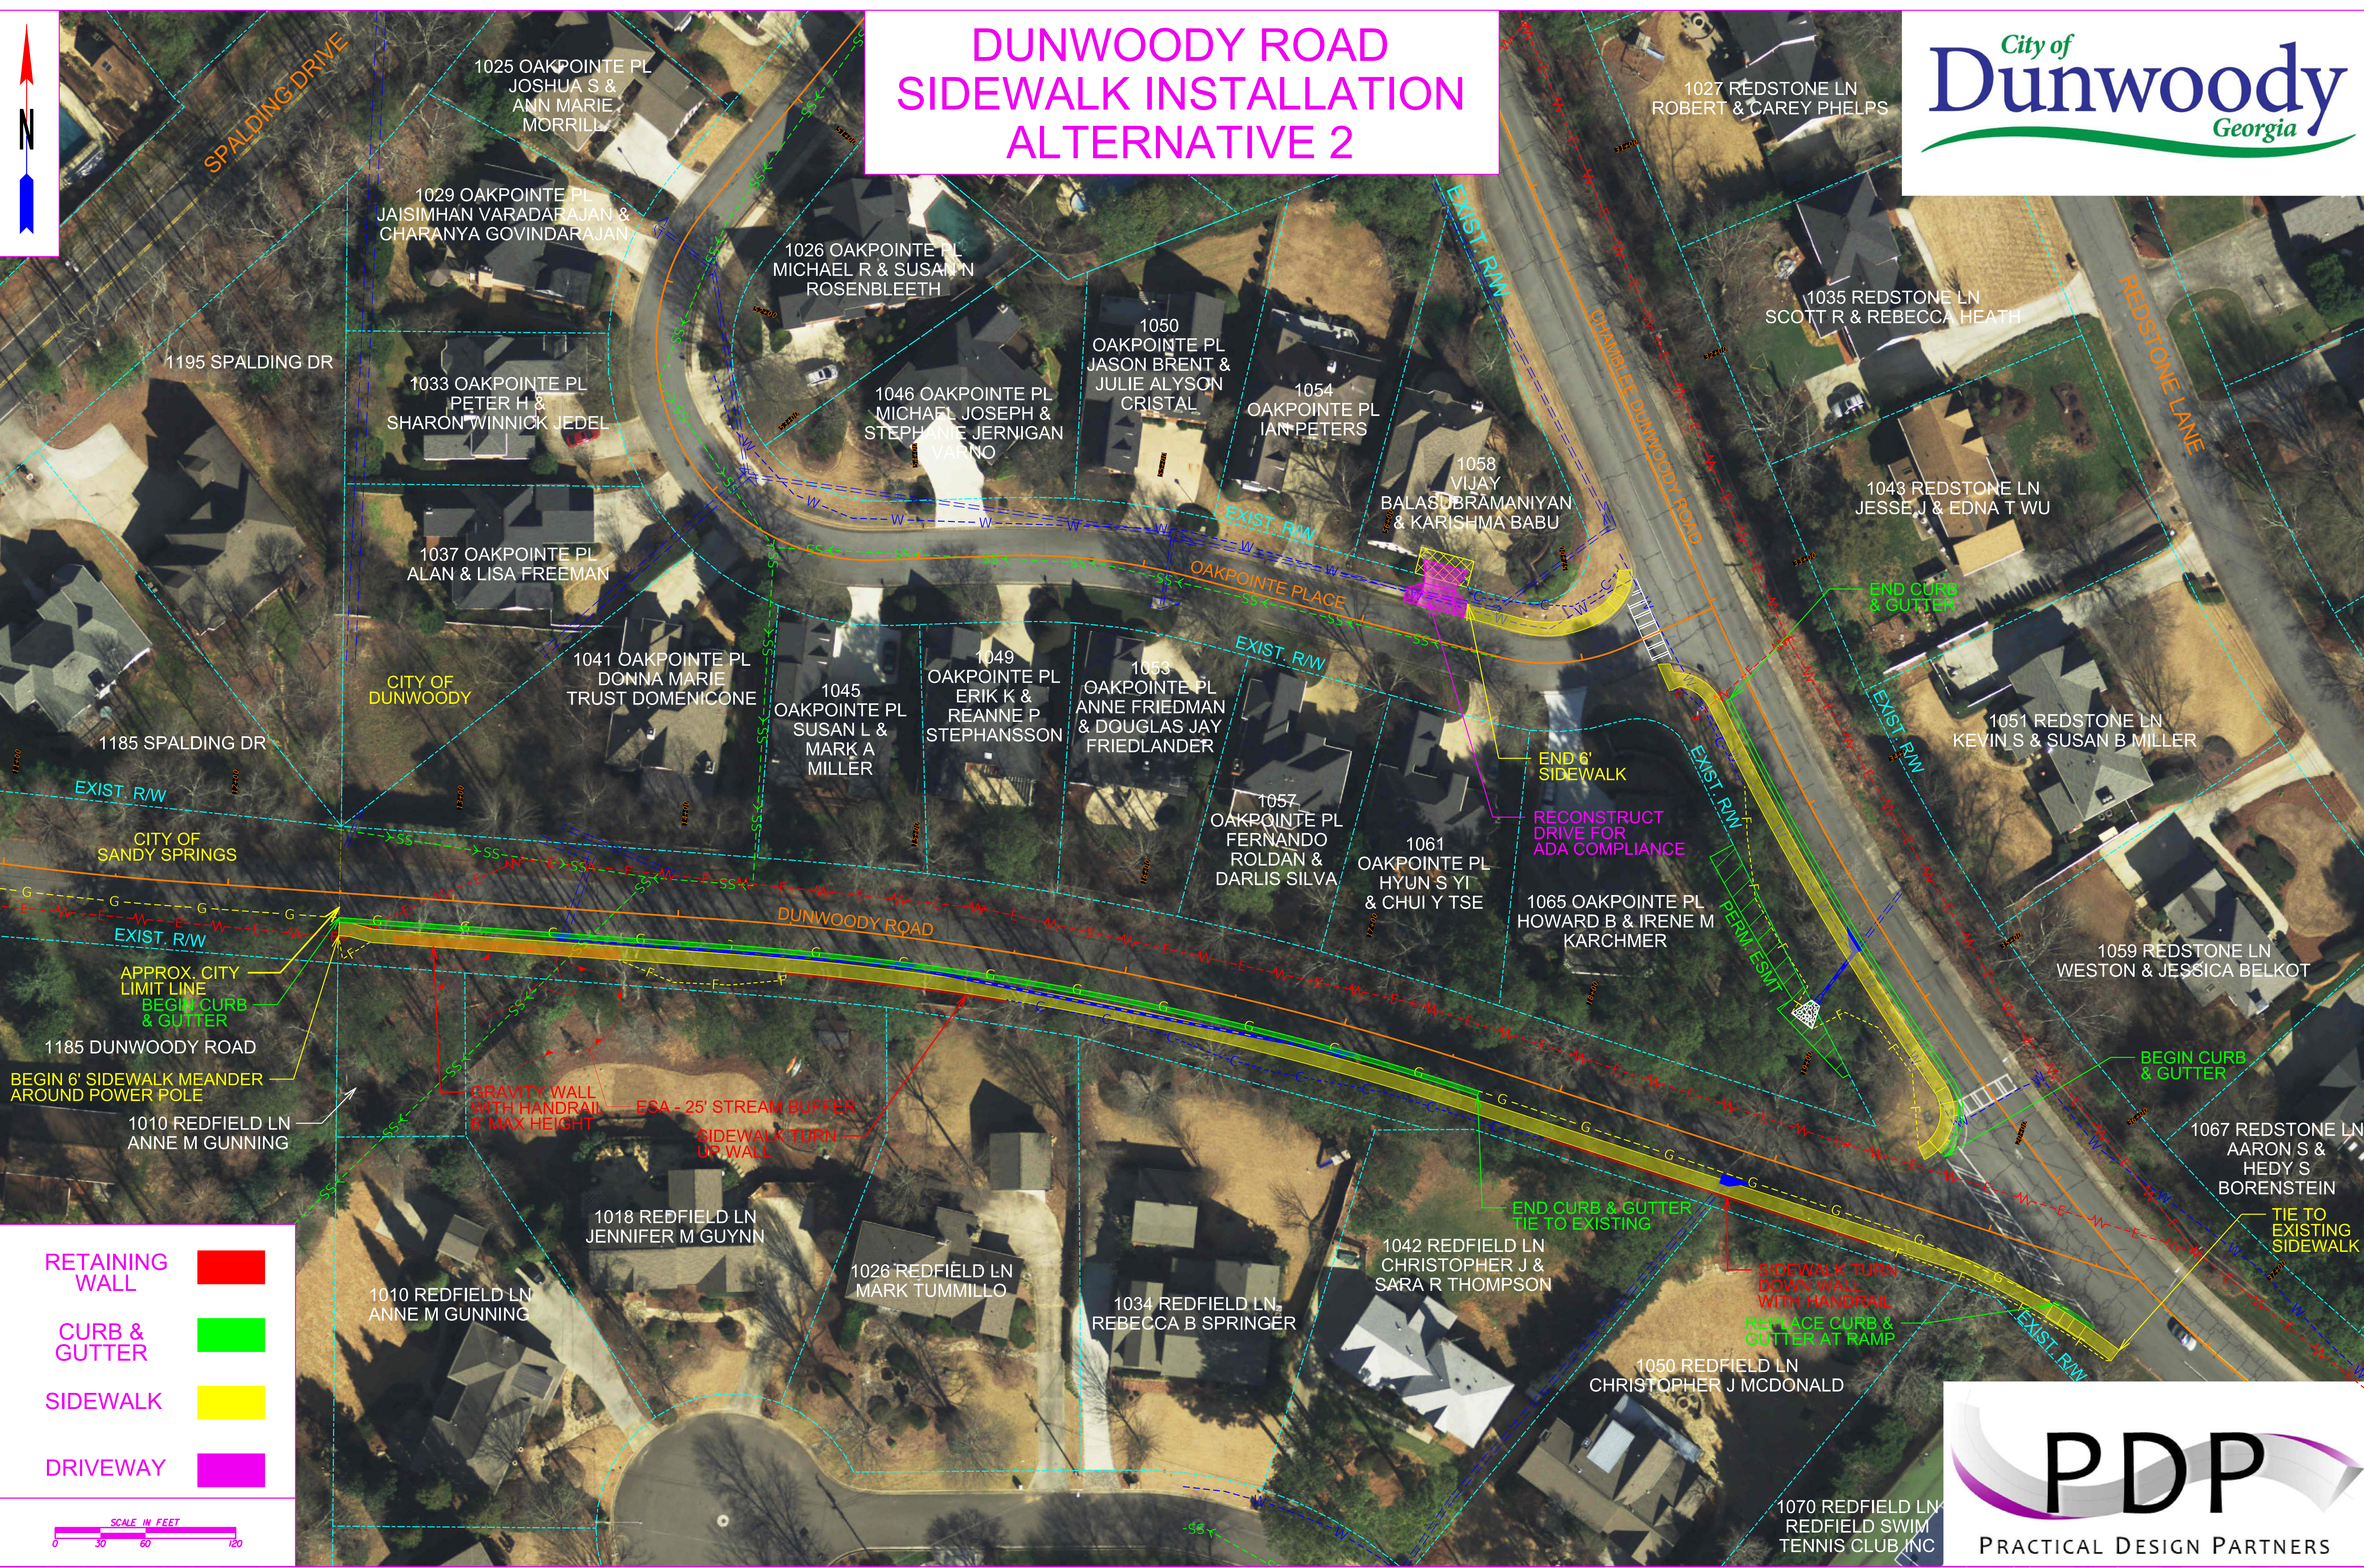

RETAINING WALL	█
CURB & GUTTER	█
SIDEWALK	█
DRIVEWAY	█

