




Roberts Drive Single-Lane Roundabout Concept

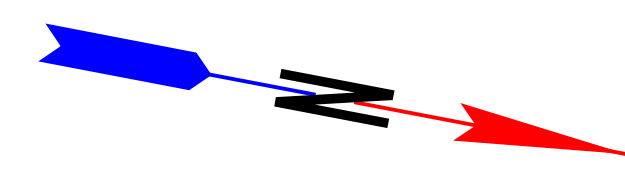

AECOM

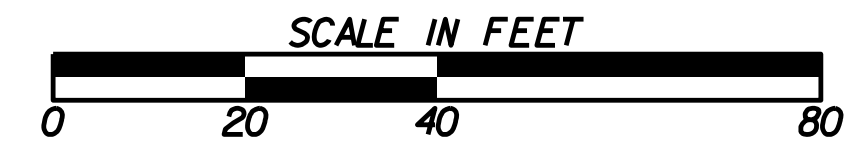

25 November 2020

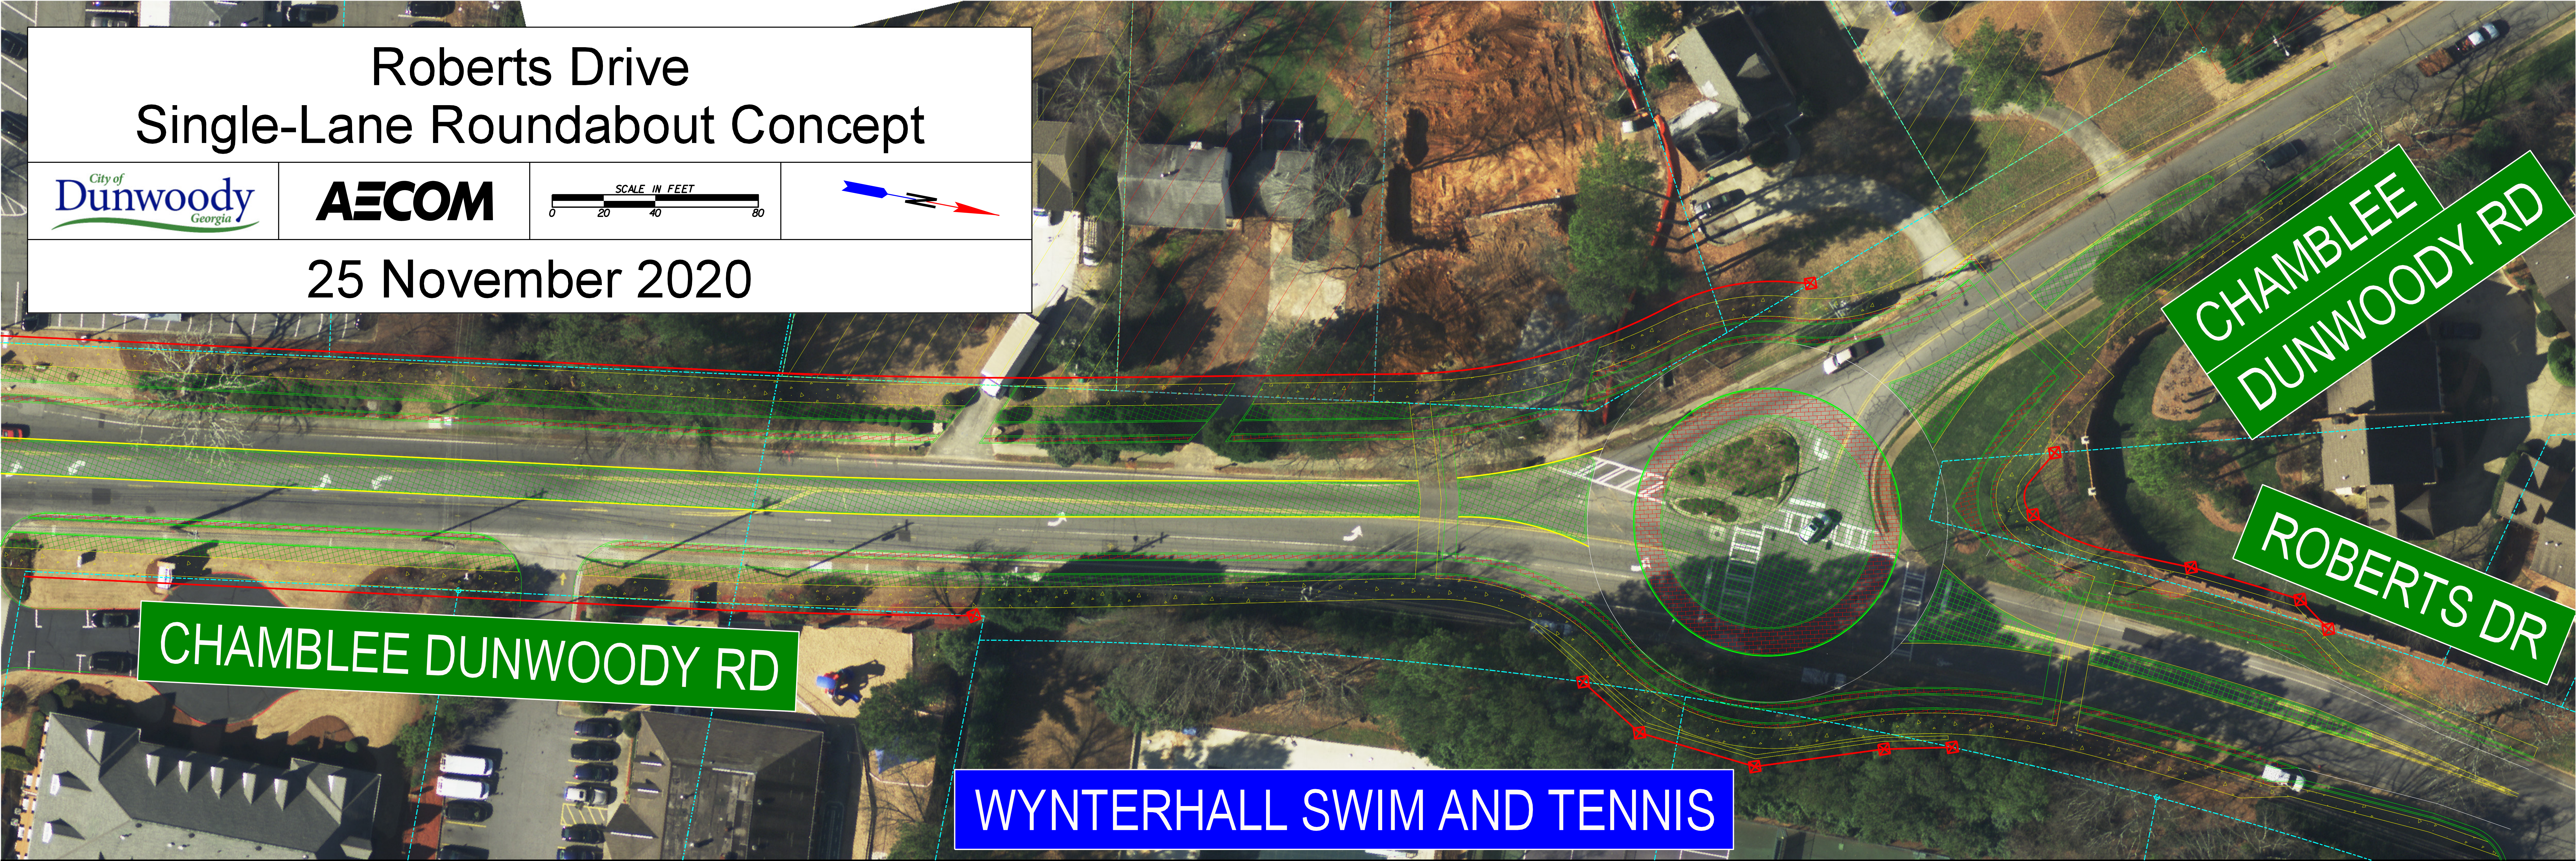

CHAMBLEE DUNWOODY RD

WYNTERHALL SWIM AND TENNIS


CHAMBLEE DUNWOODY RD

ROBERTS DR

Roberts Drive Dual-Lane Roundabout Alternative

Existing Property Lines	
Property Displacement	
Required Right-of-Way	
National Register Listed Property	
Eligible for National Register of Historic Places	
Potentially Eligible Historic Property	
Potential Hardscape Buffer	
Potential Landscape Area	
Remove Existing Pavement	
Existing Bike Facility	

(Please note that all eligibility determinations are subject to change during the environmental assessment and review process. SHPO concurrence required.)

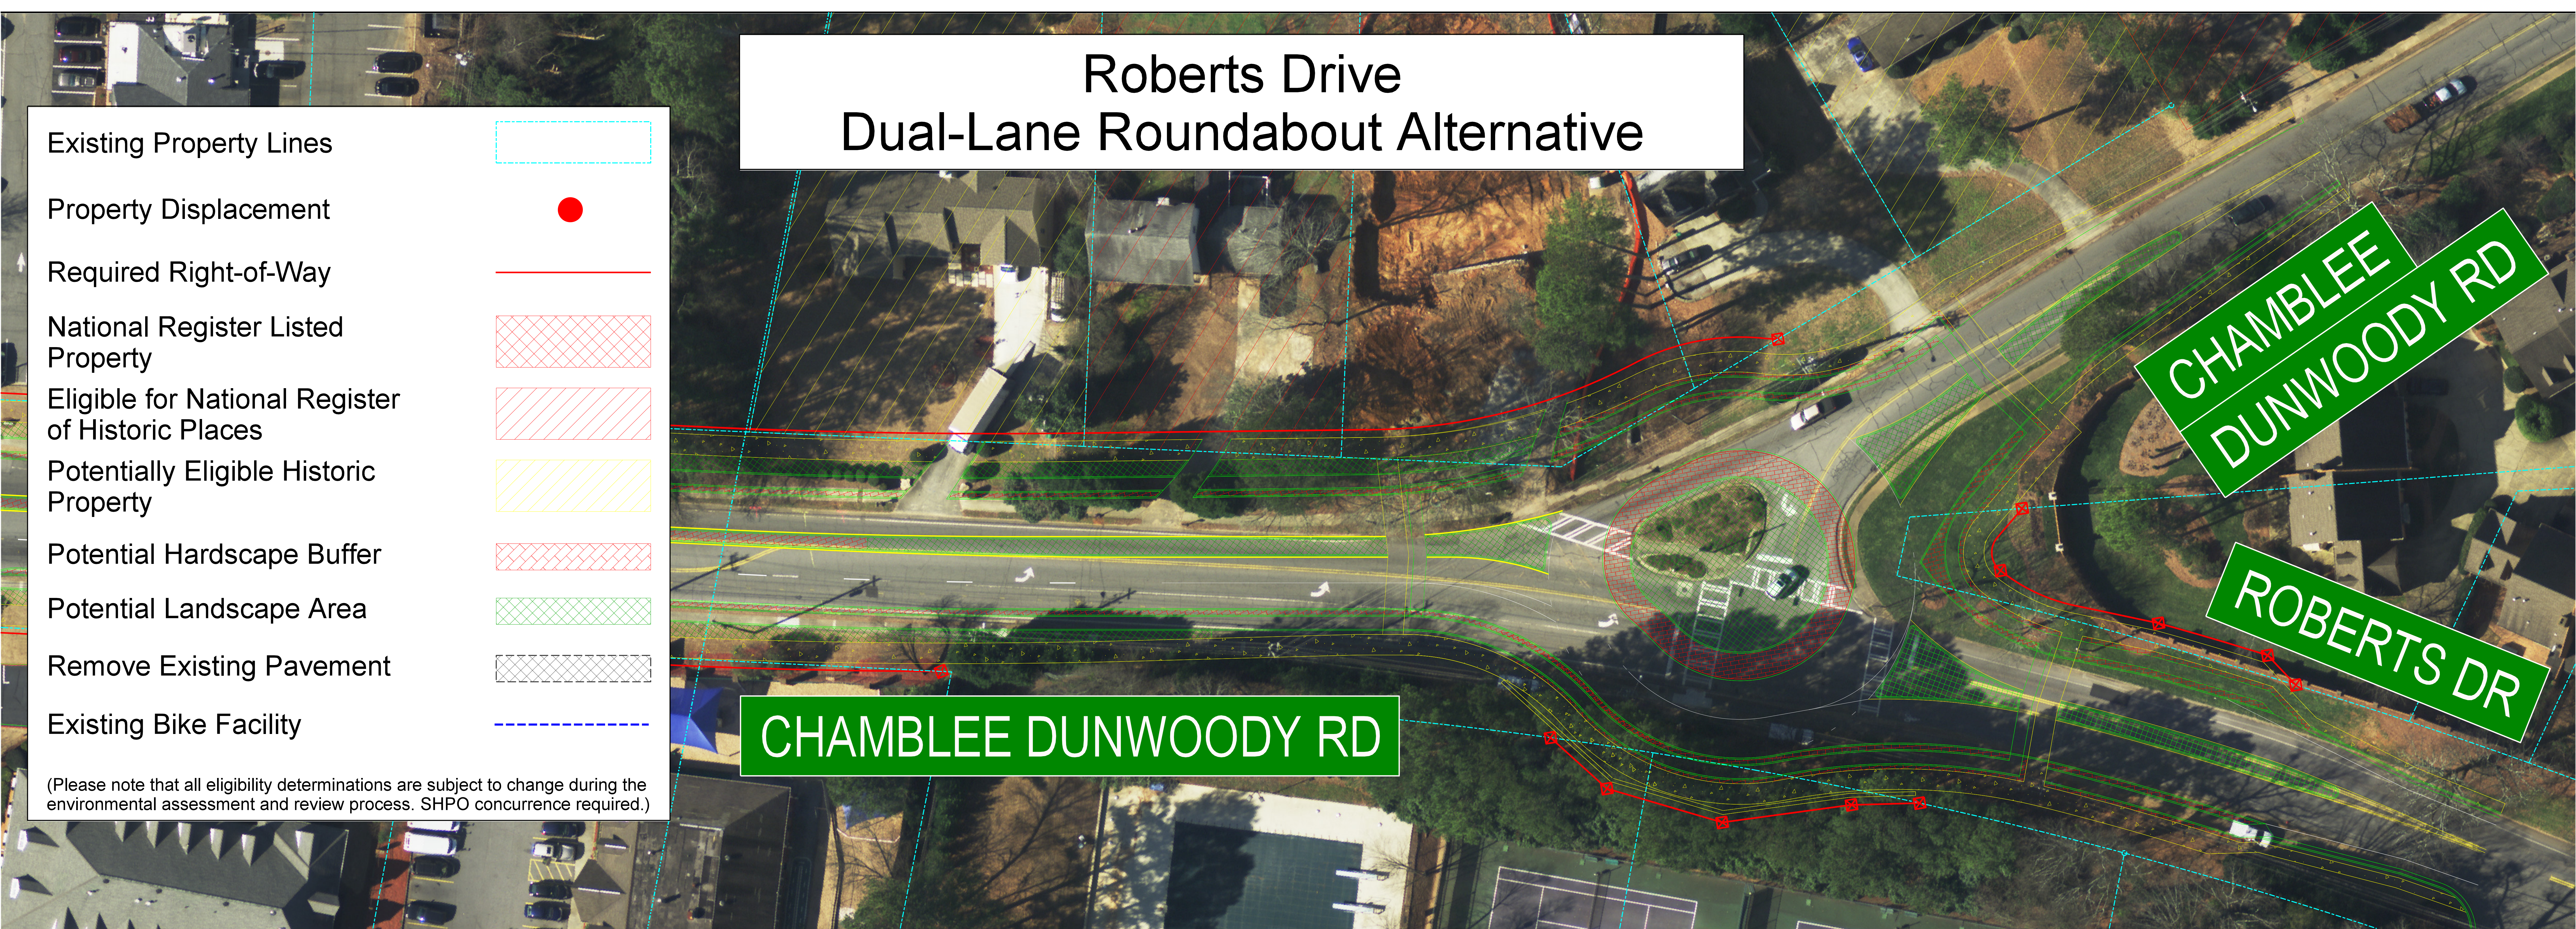

CHAMBLEE DUNWOODY RD

CHAMBLEE DUNWOODY RD

ROBERTS DR