



LEGEND

CURB & GUTTER	
SHARED USE PATH	
HANDRAIL	
EXISTING RIGHT-OF-WAY OR PROPERTY LINE	
REQUIRED RIGHT-OF-WAY	
REQUIRED EASEMENT	
STORM DRAIN PIPE AND STORM DRAIN STRUCTURE	
RETAINING WALL	
DRIVEWAY	
CROSSWALK	

OLD SPRING HOUSE LANE SHARED USE PATH

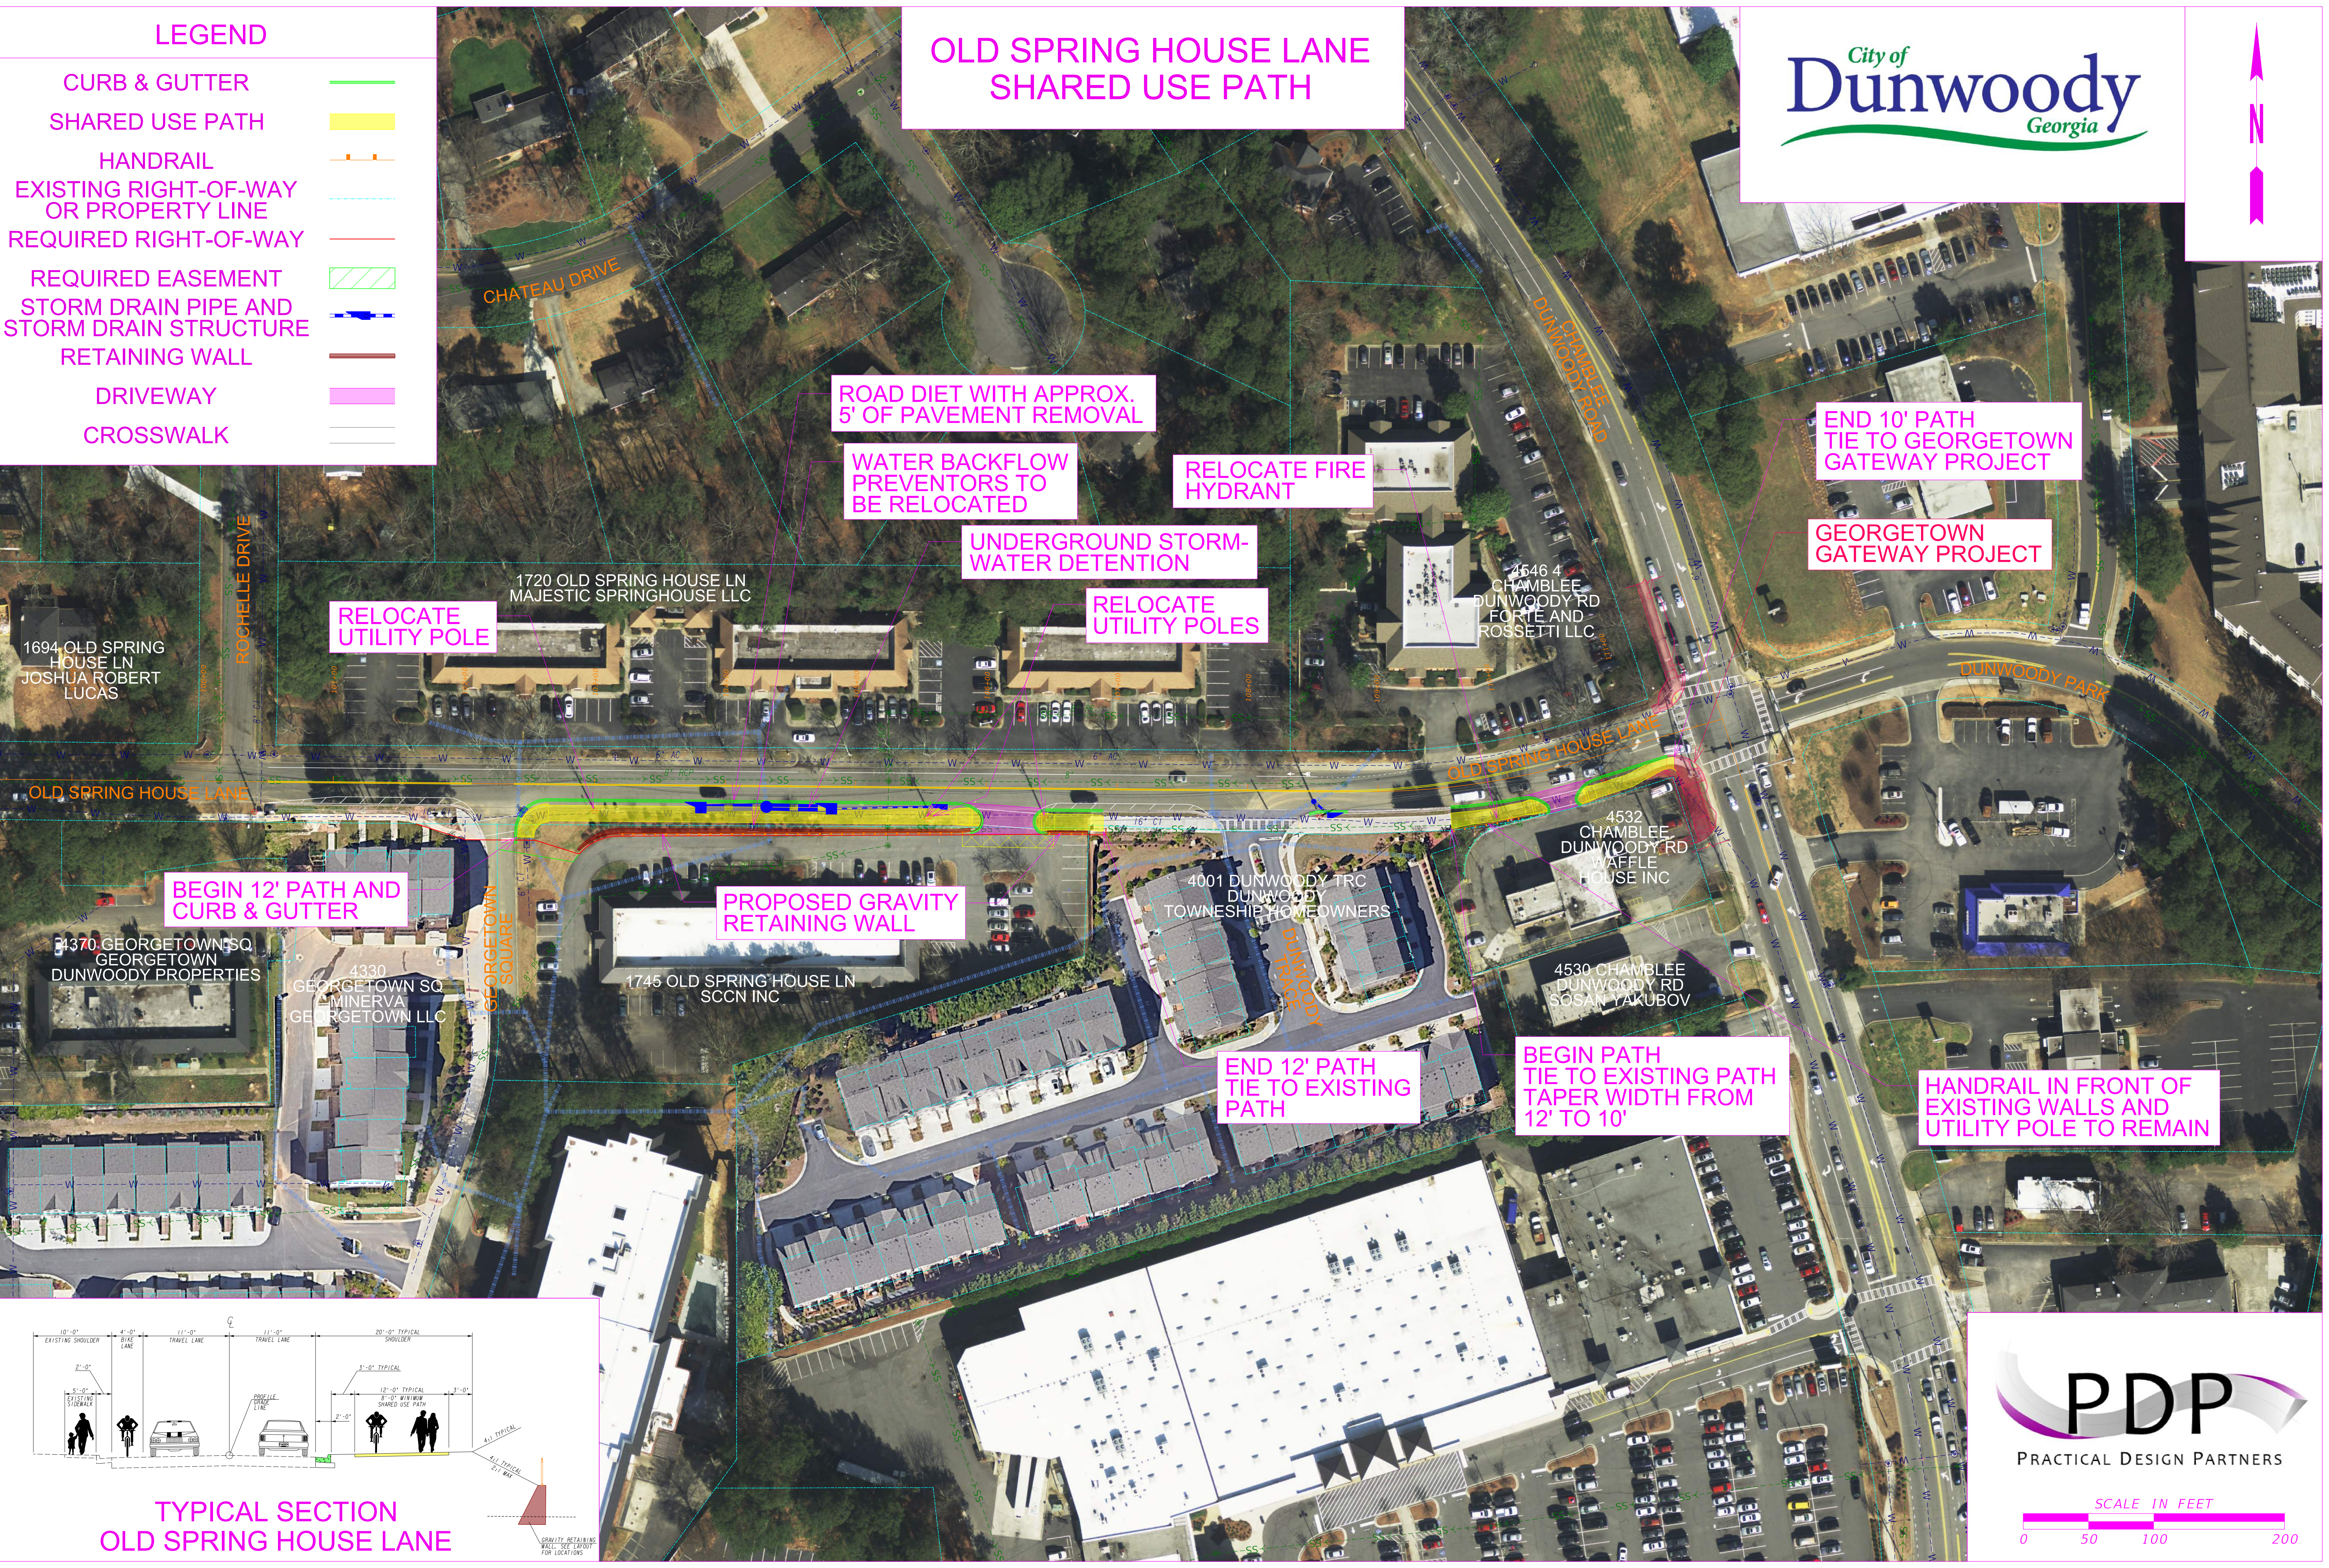

- ROAD DIET WITH APPROX. 5' OF PAVEMENT REMOVAL
- WATER BACKFLOW PREVENTORS TO BE RELOCATED
- RELOCATE FIRE HYDRANT
- UNDERGROUND STORM-WATER DETENTION
- RELOCATE UTILITY POLES
- END 10' PATH TIE TO GEORGETOWN GATEWAY PROJECT
- GEORGETOWN GATEWAY PROJECT
- RELOCATE UTILITY POLE
- 1720 OLD SPRING HOUSE LN MAJESTIC SPRINGHOUSE LLC
- 1694 OLD SPRING HOUSE LN JOSHUA ROBERT LUCAS
- 4546 4 CHAMBLEE DUNWOODY RD FORTE AND ROSSETTI LLC
- 4532 CHAMBLEE DUNWOODY RD WAFFLE HOUSE INC
- 4530 CHAMBLEE DUNWOODY RD SOSAN YAKUBOV
- 4001 DUNWOODY TRC DUNWOODY TOWNSHIP HOMEOWNERS
- PROPOSED GRAVITY RETAINING WALL
- END 12' PATH TIE TO EXISTING PATH
- BEGIN PATH TIE TO EXISTING PATH TAPER WIDTH FROM 12' TO 10'
- HANDRAIL IN FRONT OF EXISTING WALLS AND UTILITY POLE TO REMAIN
- BEGIN 12' PATH AND CURB & GUTTER
- 1745 OLD SPRING HOUSE LN SCCN INC
- 4330 GEORGETOWN SQ MINERVA GEORGETOWN LLC
- 34370 GEORGETOWN SQ GEORGETOWN DUNWOODY PROPERTIES

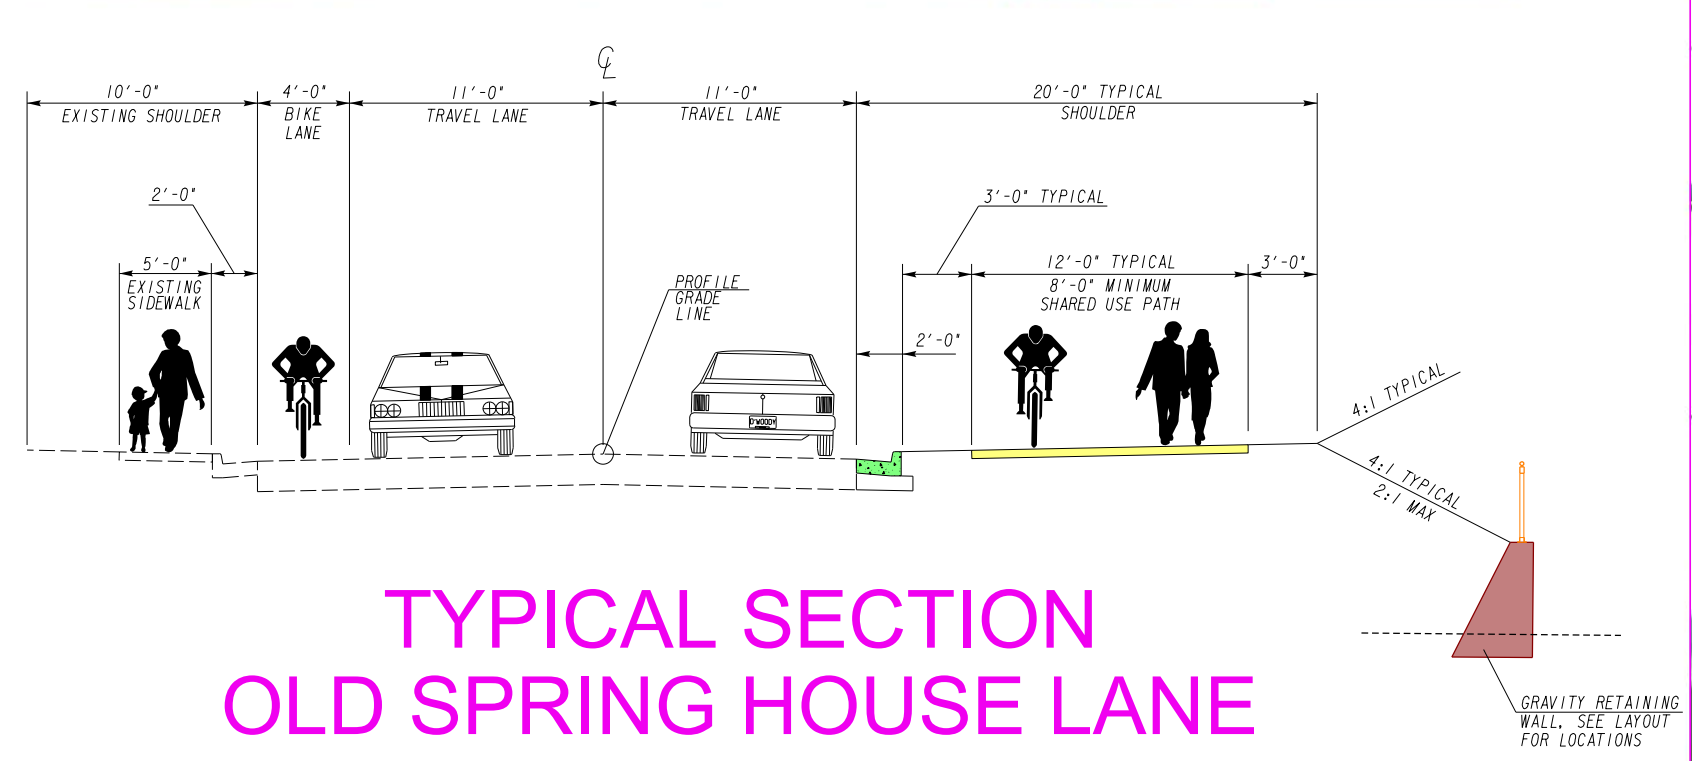

PDP
PRACTICAL DESIGN PARTNERS

SCALE IN FEET