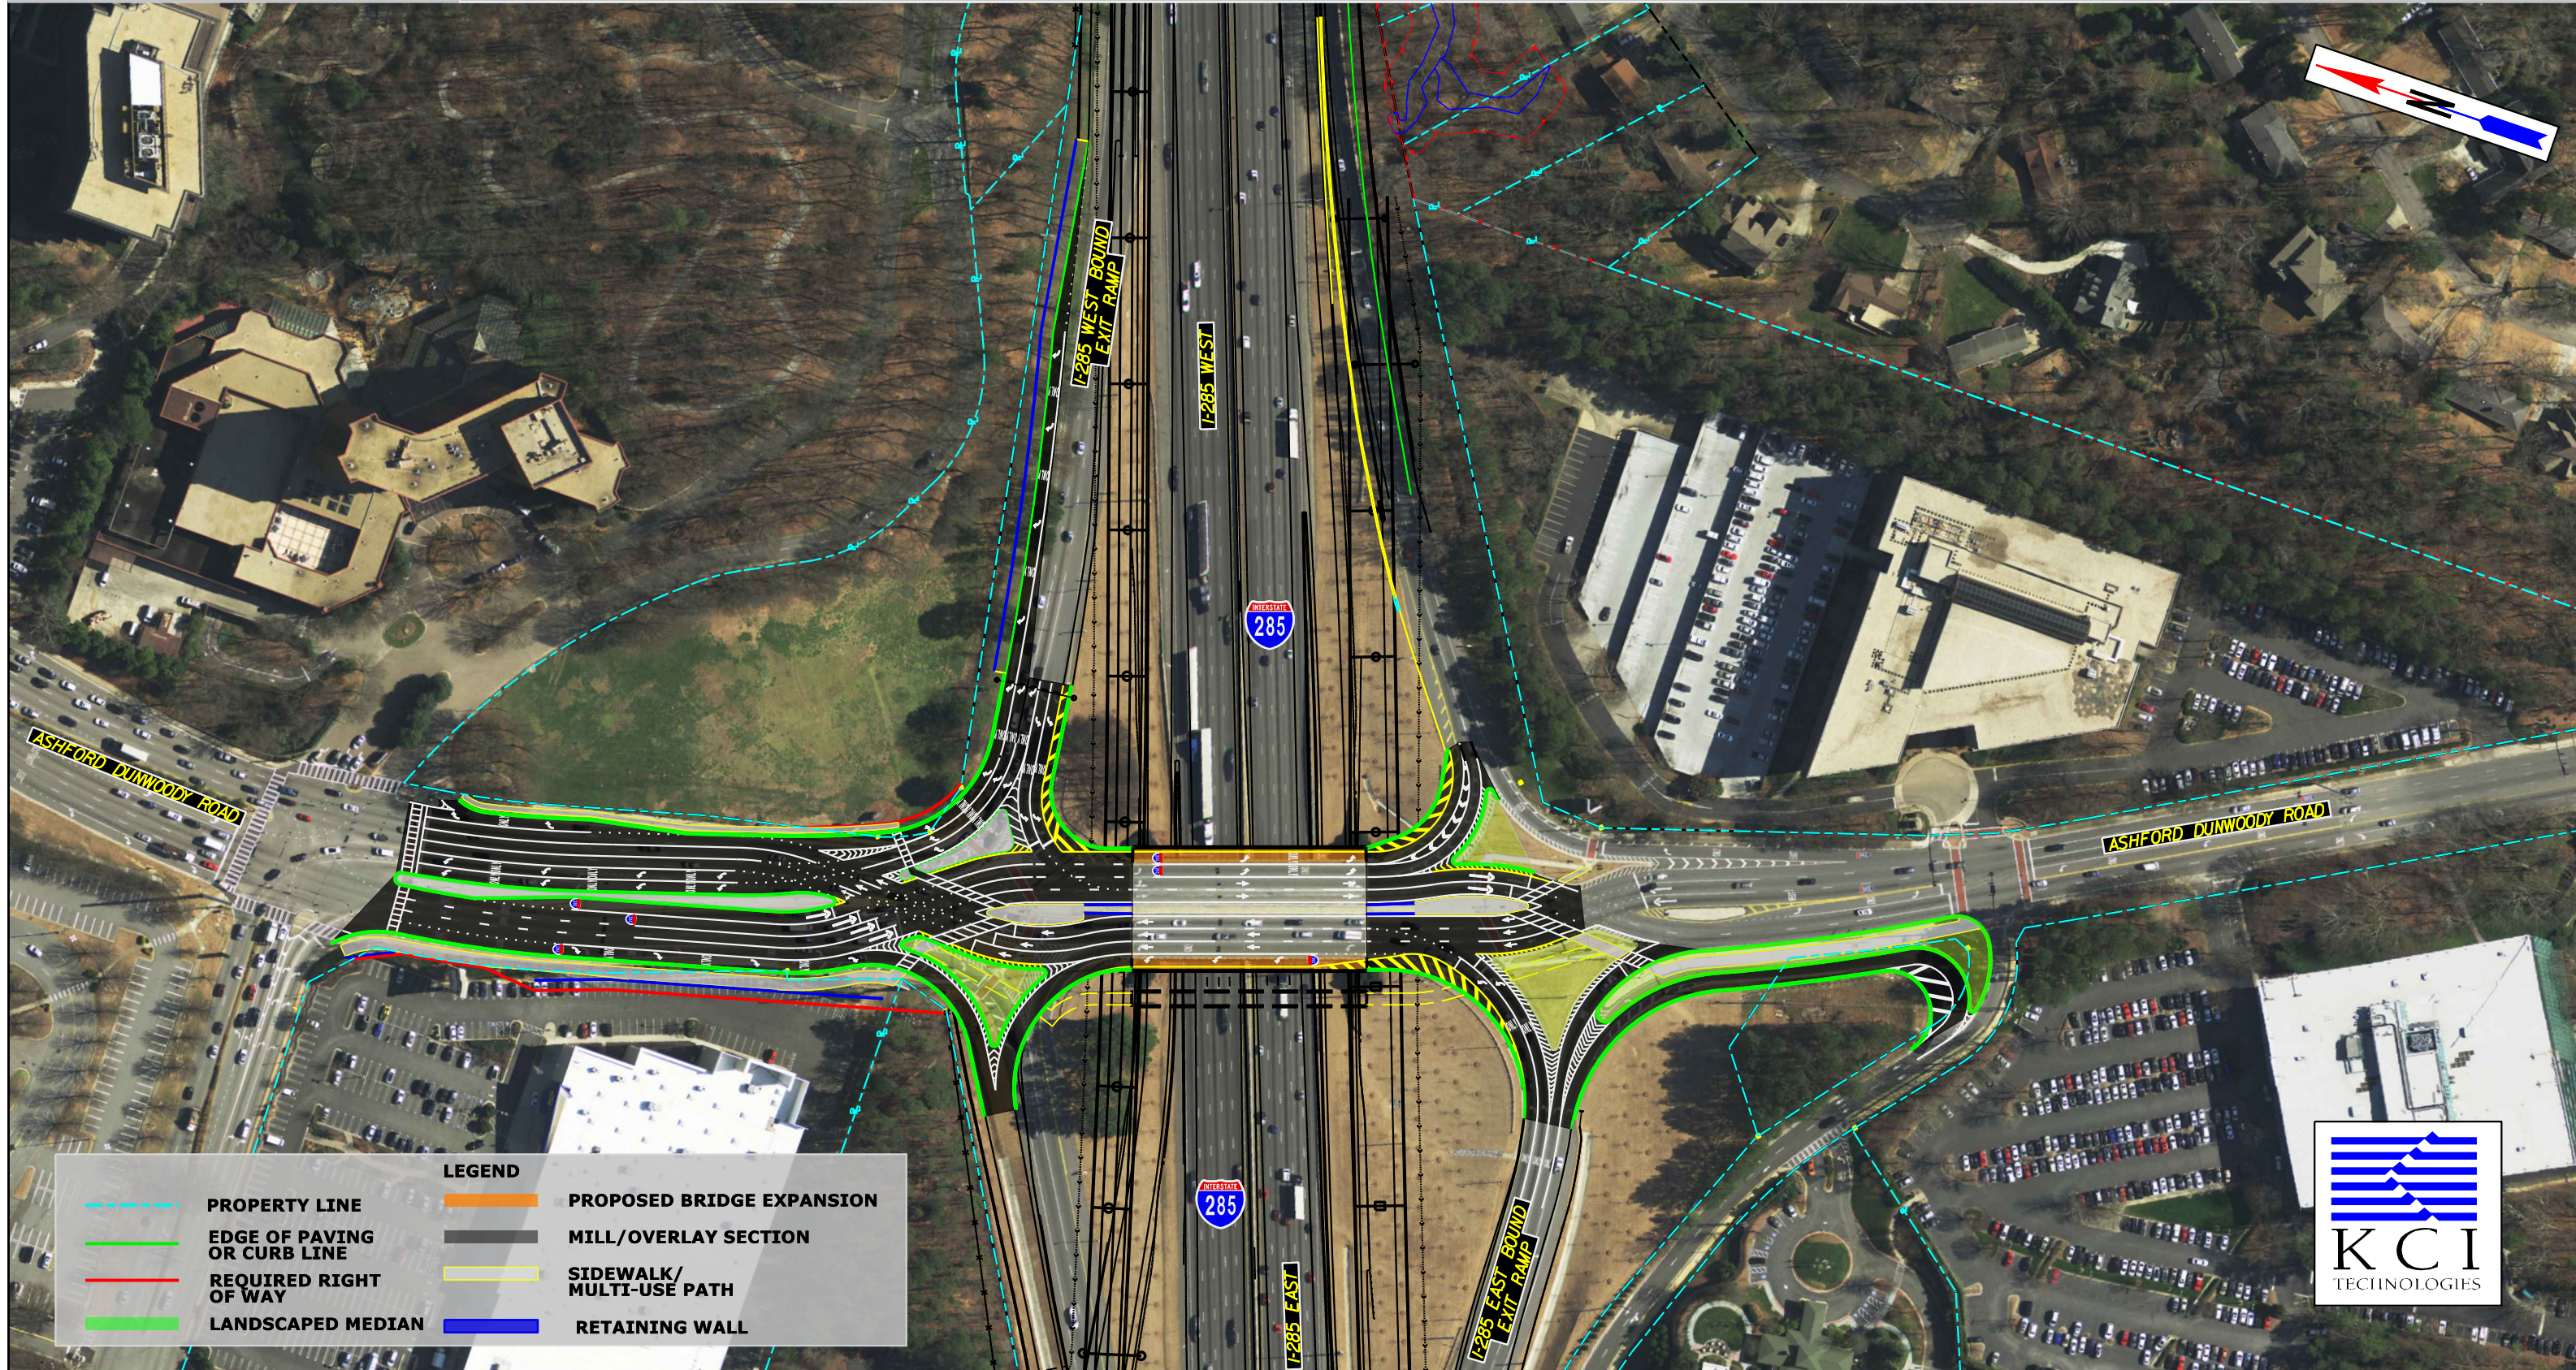
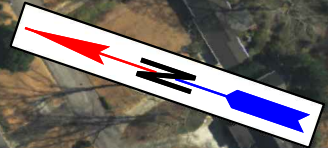
 
 
 
 
 

 



# Ashford Dunwoody Road at I-285 Interchange - Alternative Interchange Study: Alt #10 DDI Widening Alternative- Rev #1



LEGEND			
	PROPERTY LINE		PROPOSED BRIDGE EXPANSION
	EDGE OF PAVING OR CURB LINE		MILL/OVERLAY SECTION
	REQUIRED RIGHT OF WAY		SIDEWALK/MULTI-USE PATH
	LANDSCAPED MEDIAN		RETAINING WALL