
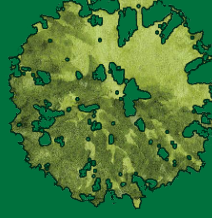
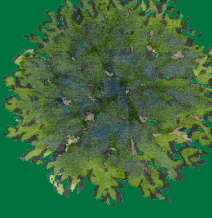


Legend

- | | | | |
|-------------------------------|-----------------------------------|-----------------------------------|---|
| ① 8' Boardwalk | ⑧ Ephemeral Stream Channel | ⑮ Natural Play and Discovery area | --- Proposed Area for New Plantings |
| ② Interpretive Signage | ⑨ Large Benches | ⑯ Small Viewing Platform | - - - Wild Cat Creek Stream Centerline |
| ③ Circular Observation Deck | ⑩ Outdoor Classroom | ⑰ Bat Boxes |  Existing Deciduous Trees |
| ④ Seating Built into Railings | ⑪ Upgraded Whiteboard | |  Existing Coniferous Trees |
| ⑤ Constructed Wetland Area | ⑫ ADA Ramps | | |
| ⑥ Circular Observation Deck | ⑬ Controlled Stream Access | | |
| ⑦ Creek Viewing Platform | ⑭ Stream Restoration Improvements | | |

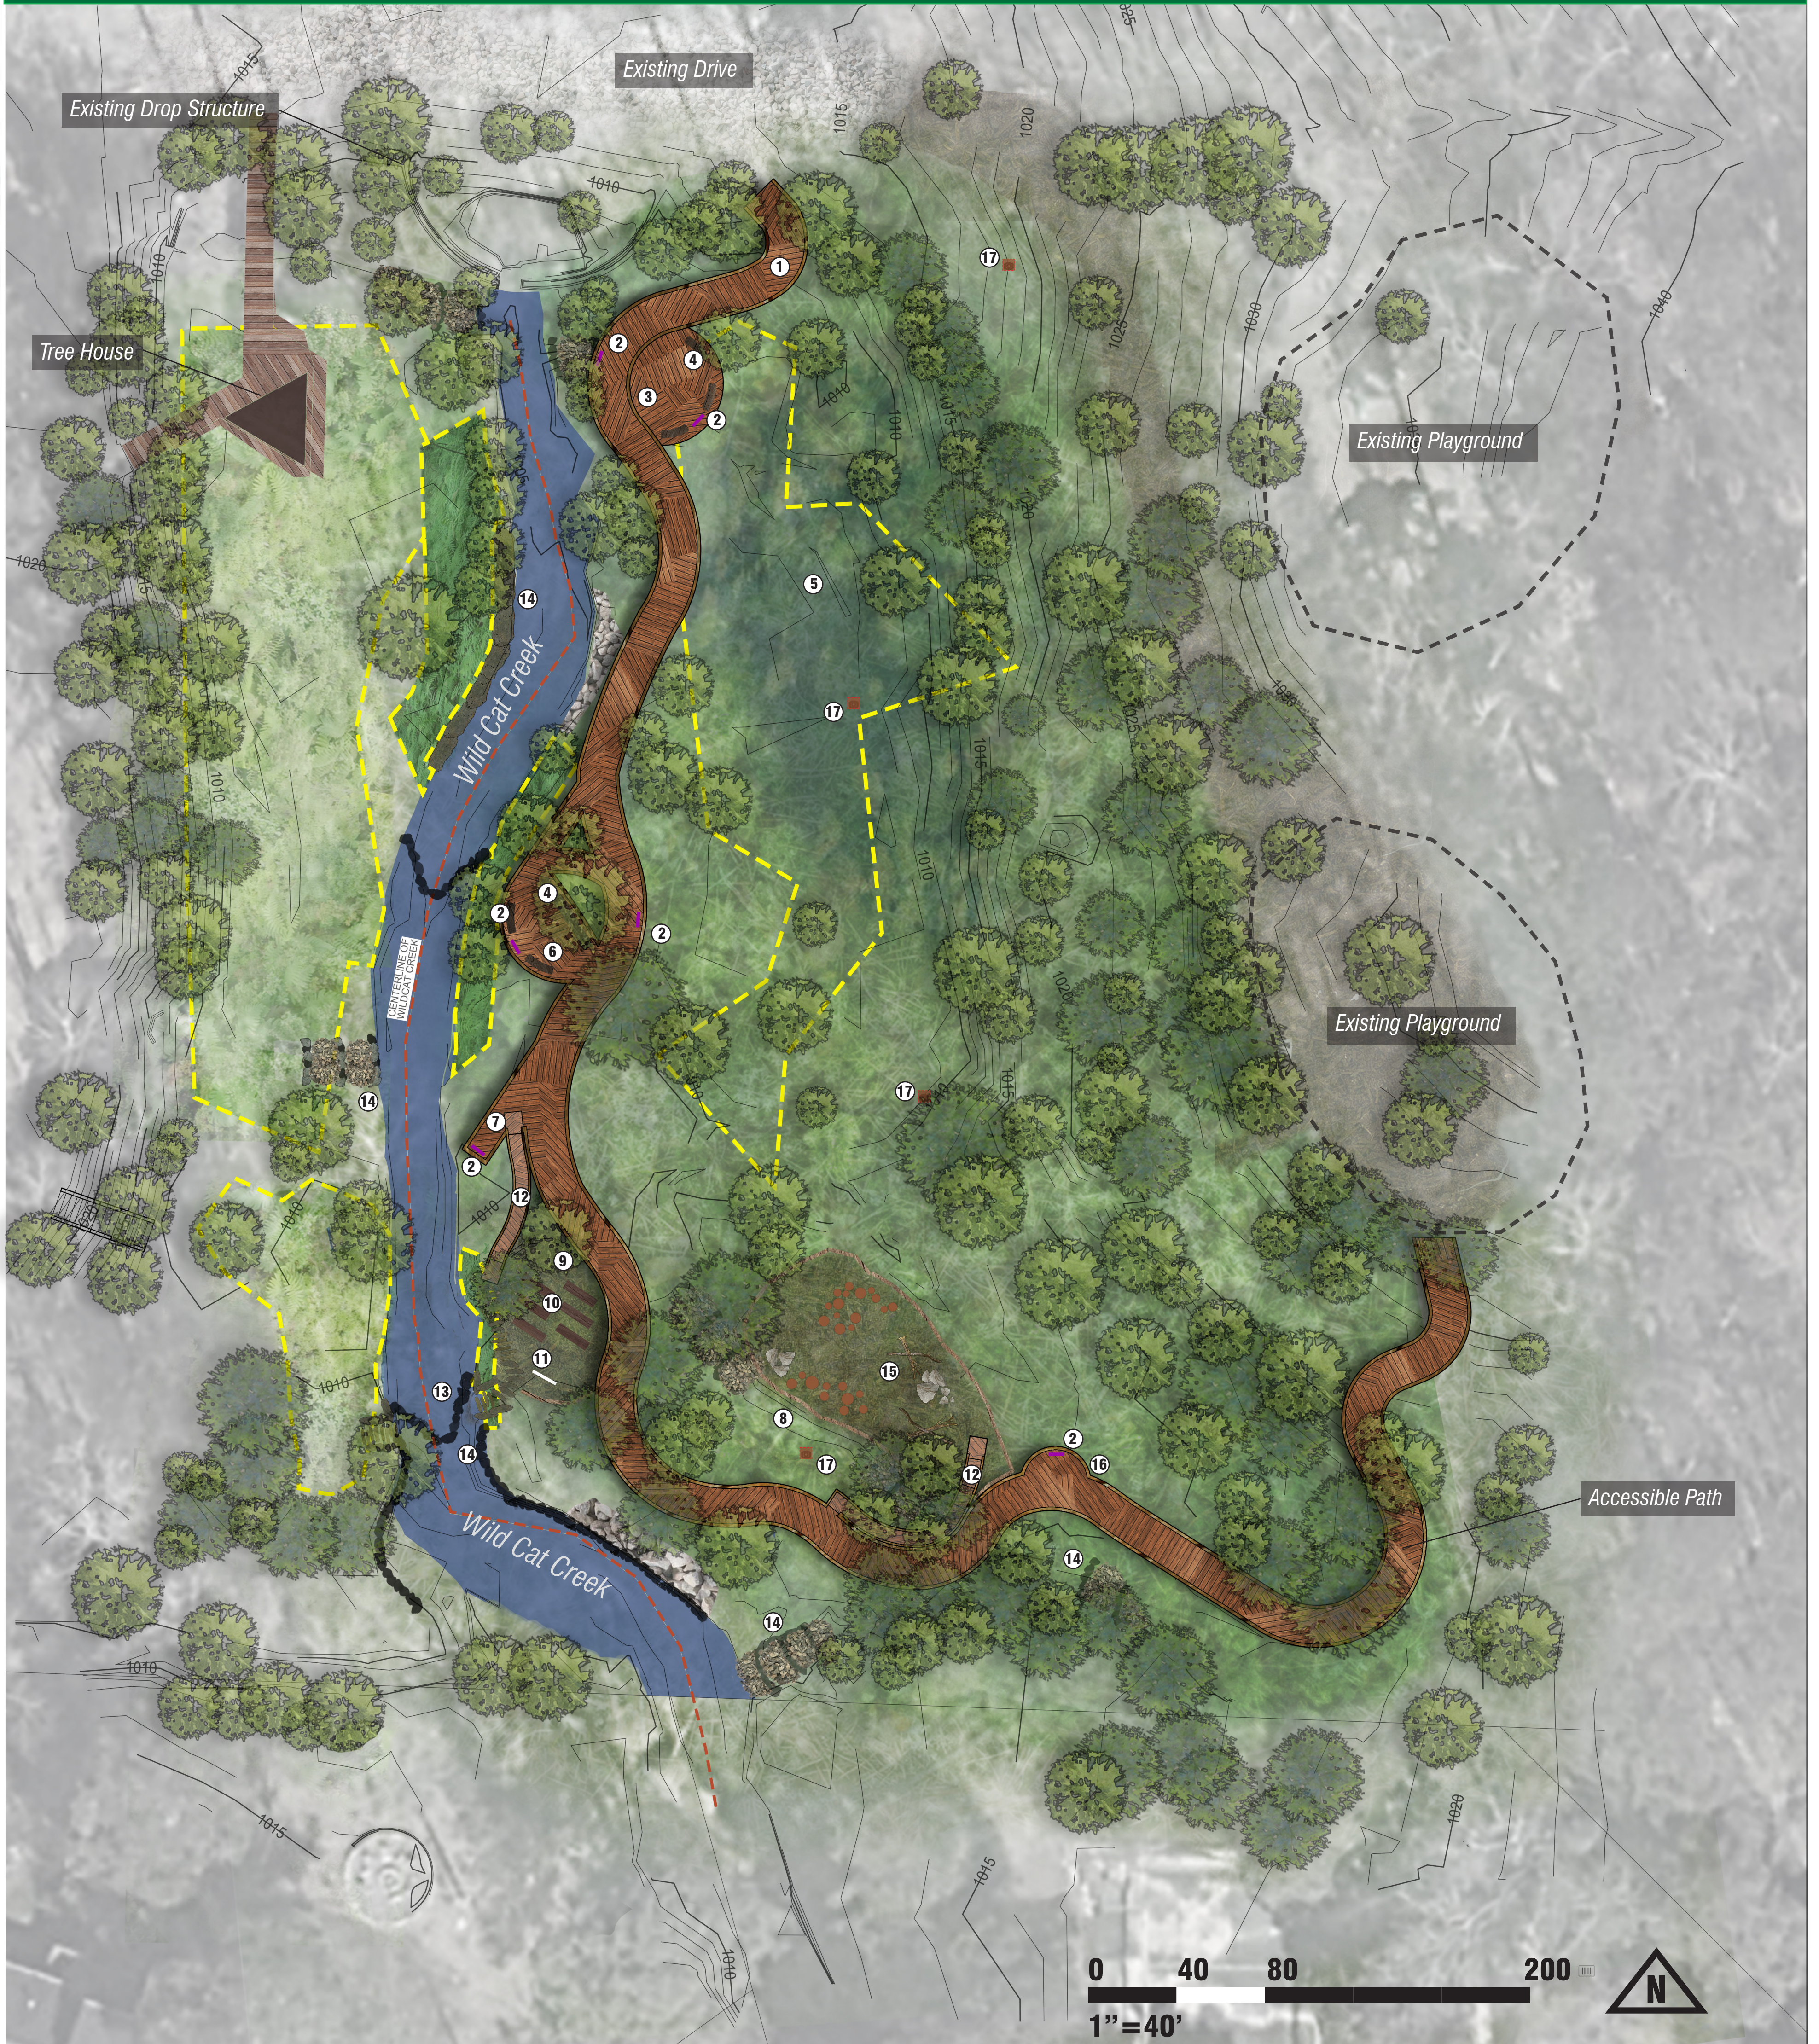

6-4-2024

Boardwalk and Stream Site Plan

Dunwoody, GA

