
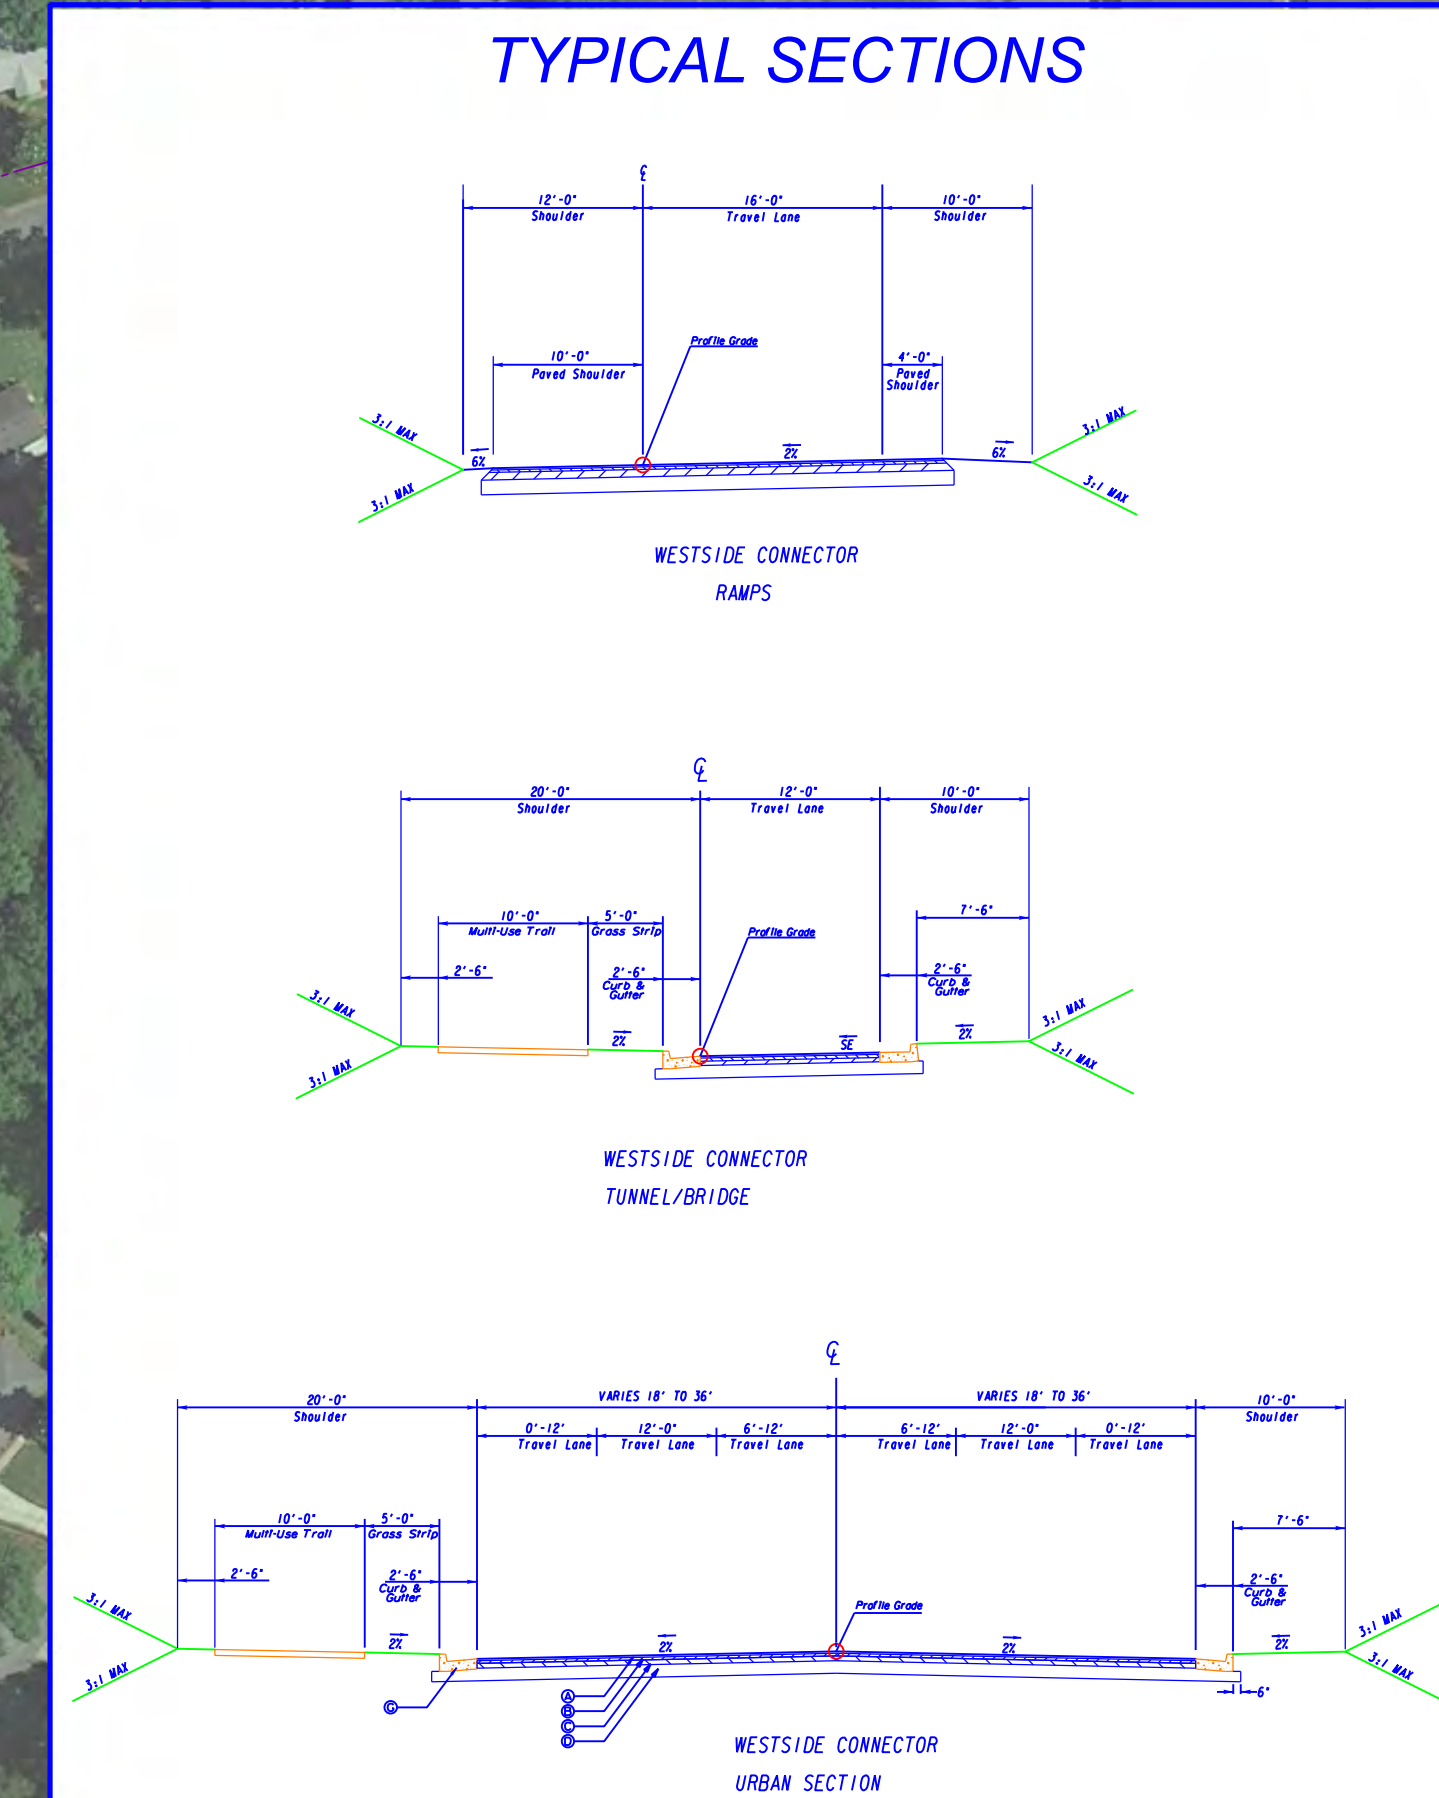


# WESTSIDE CONNECTOR PERIMETER CENTER PARKWAY TO I-285 ALTERNATE 1

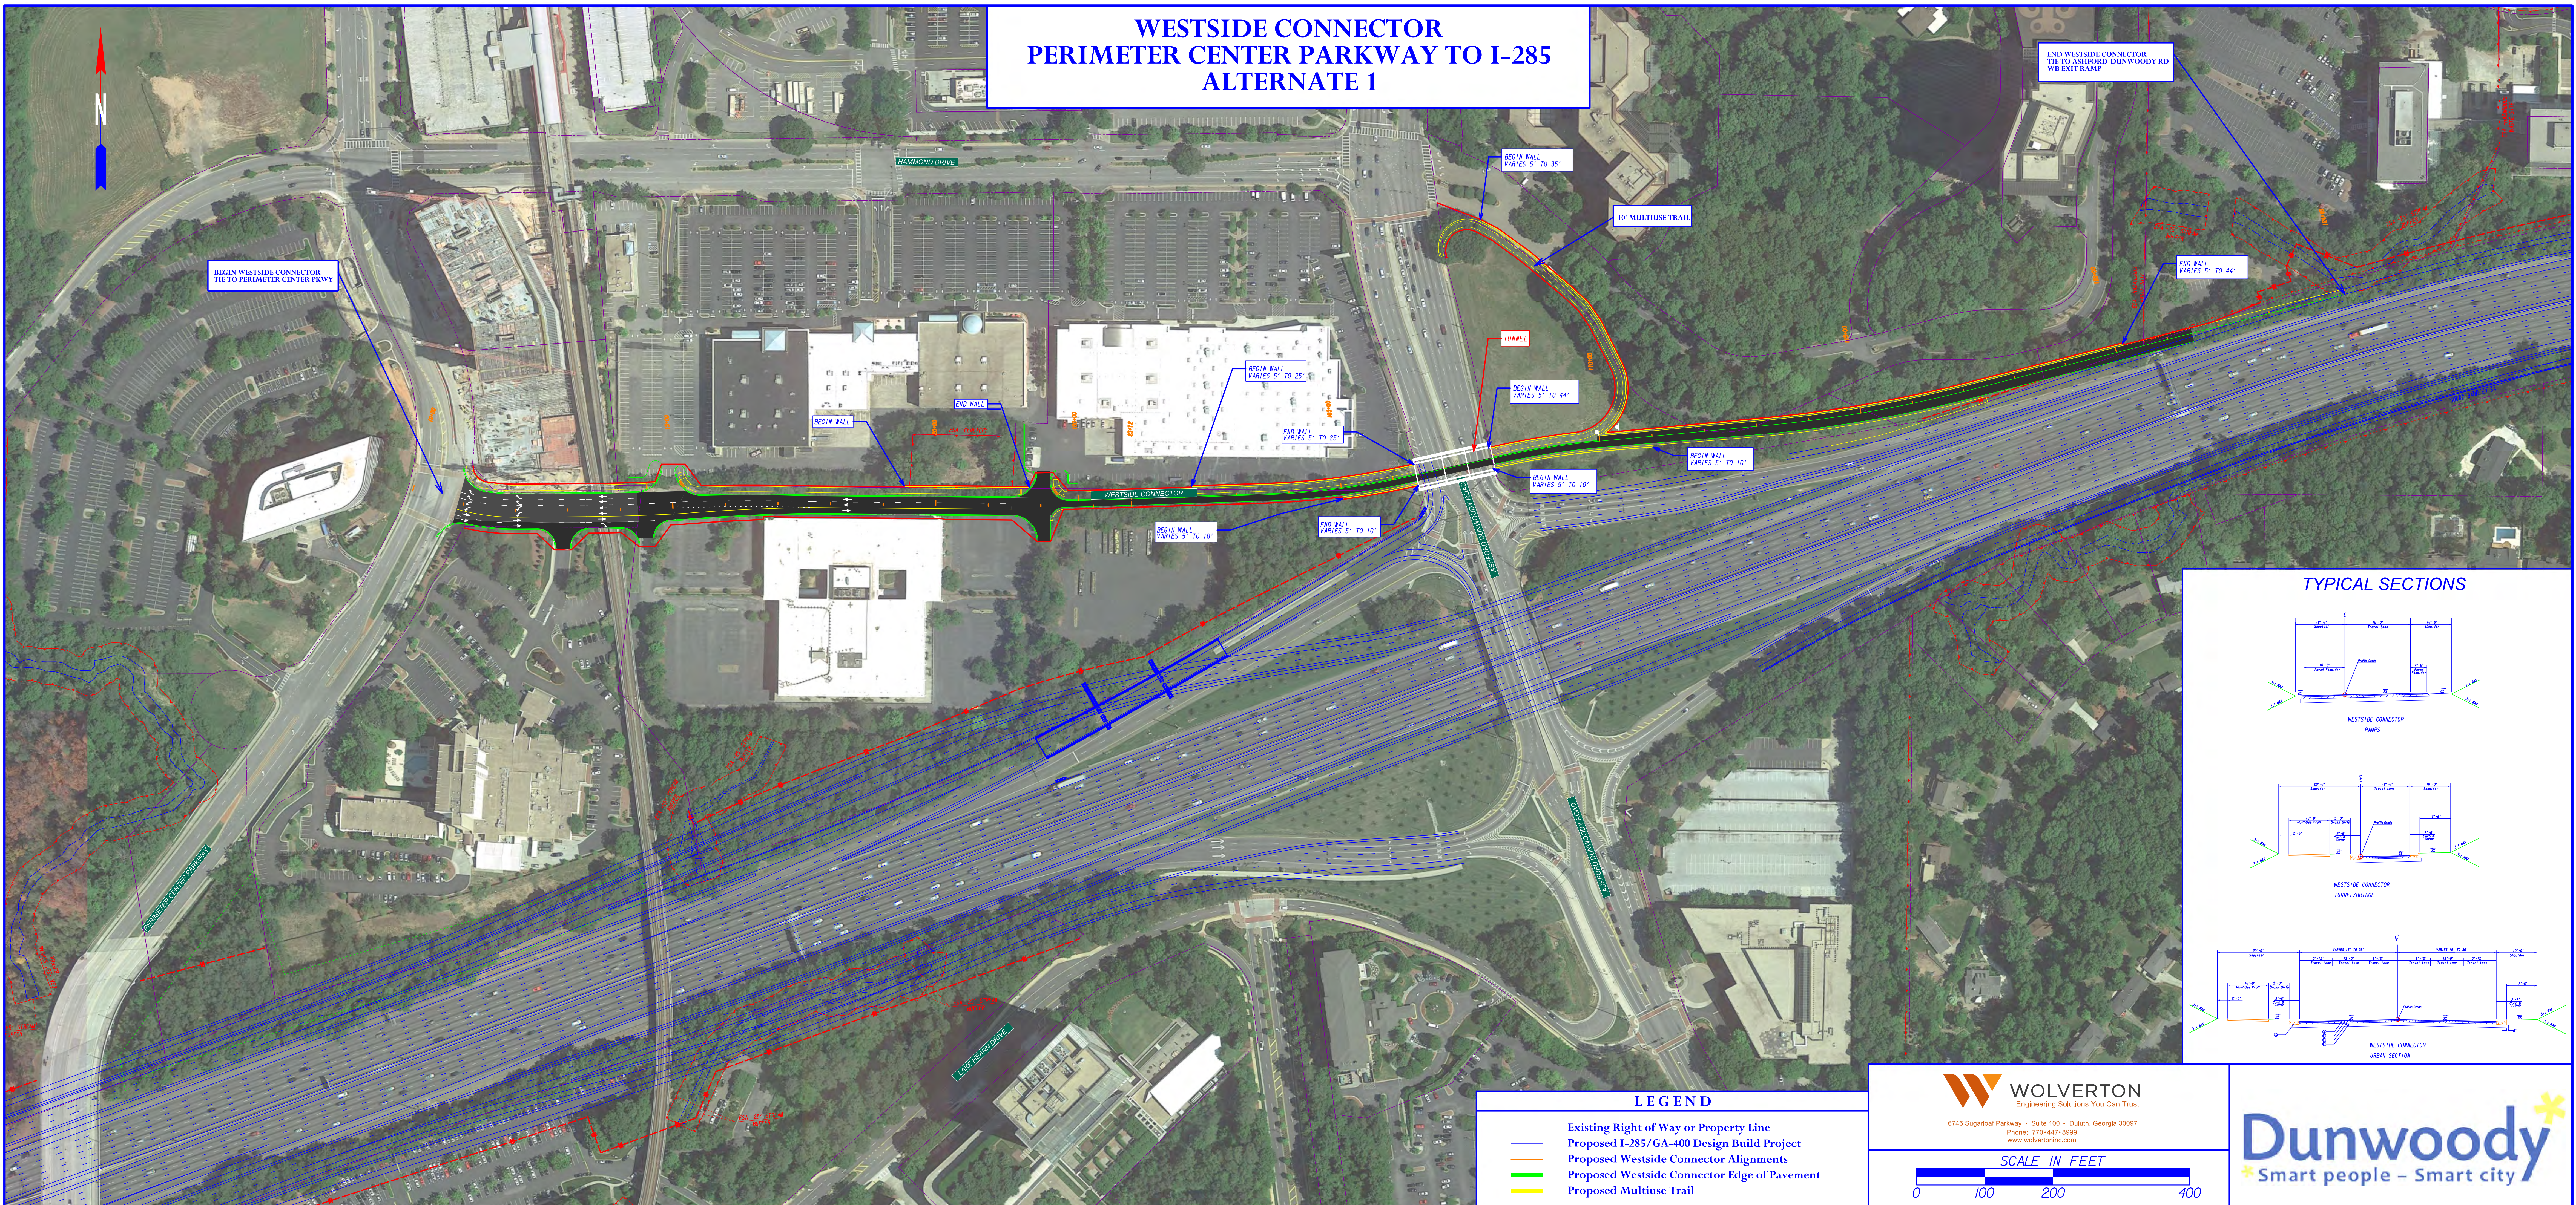

- ### LEGEND
- Existing Right of Way or Property Line
  - Proposed I-285/GA-400 Design Build Project
  - Proposed Westside Connector Alignments
  - Proposed Westside Connector Edge of Pavement
  - Proposed Multiuse Trail

**WOLVERTON**  
Engineering Solutions You Can Trust

6745 Sugarloaf Parkway • Suite 100 • Duluth, Georgia 30097  
Phone: 770-447-8998  
www.wolvertoninc.com

SCALE IN FEET

**Dunwoody**  
Smart people – Smart city