

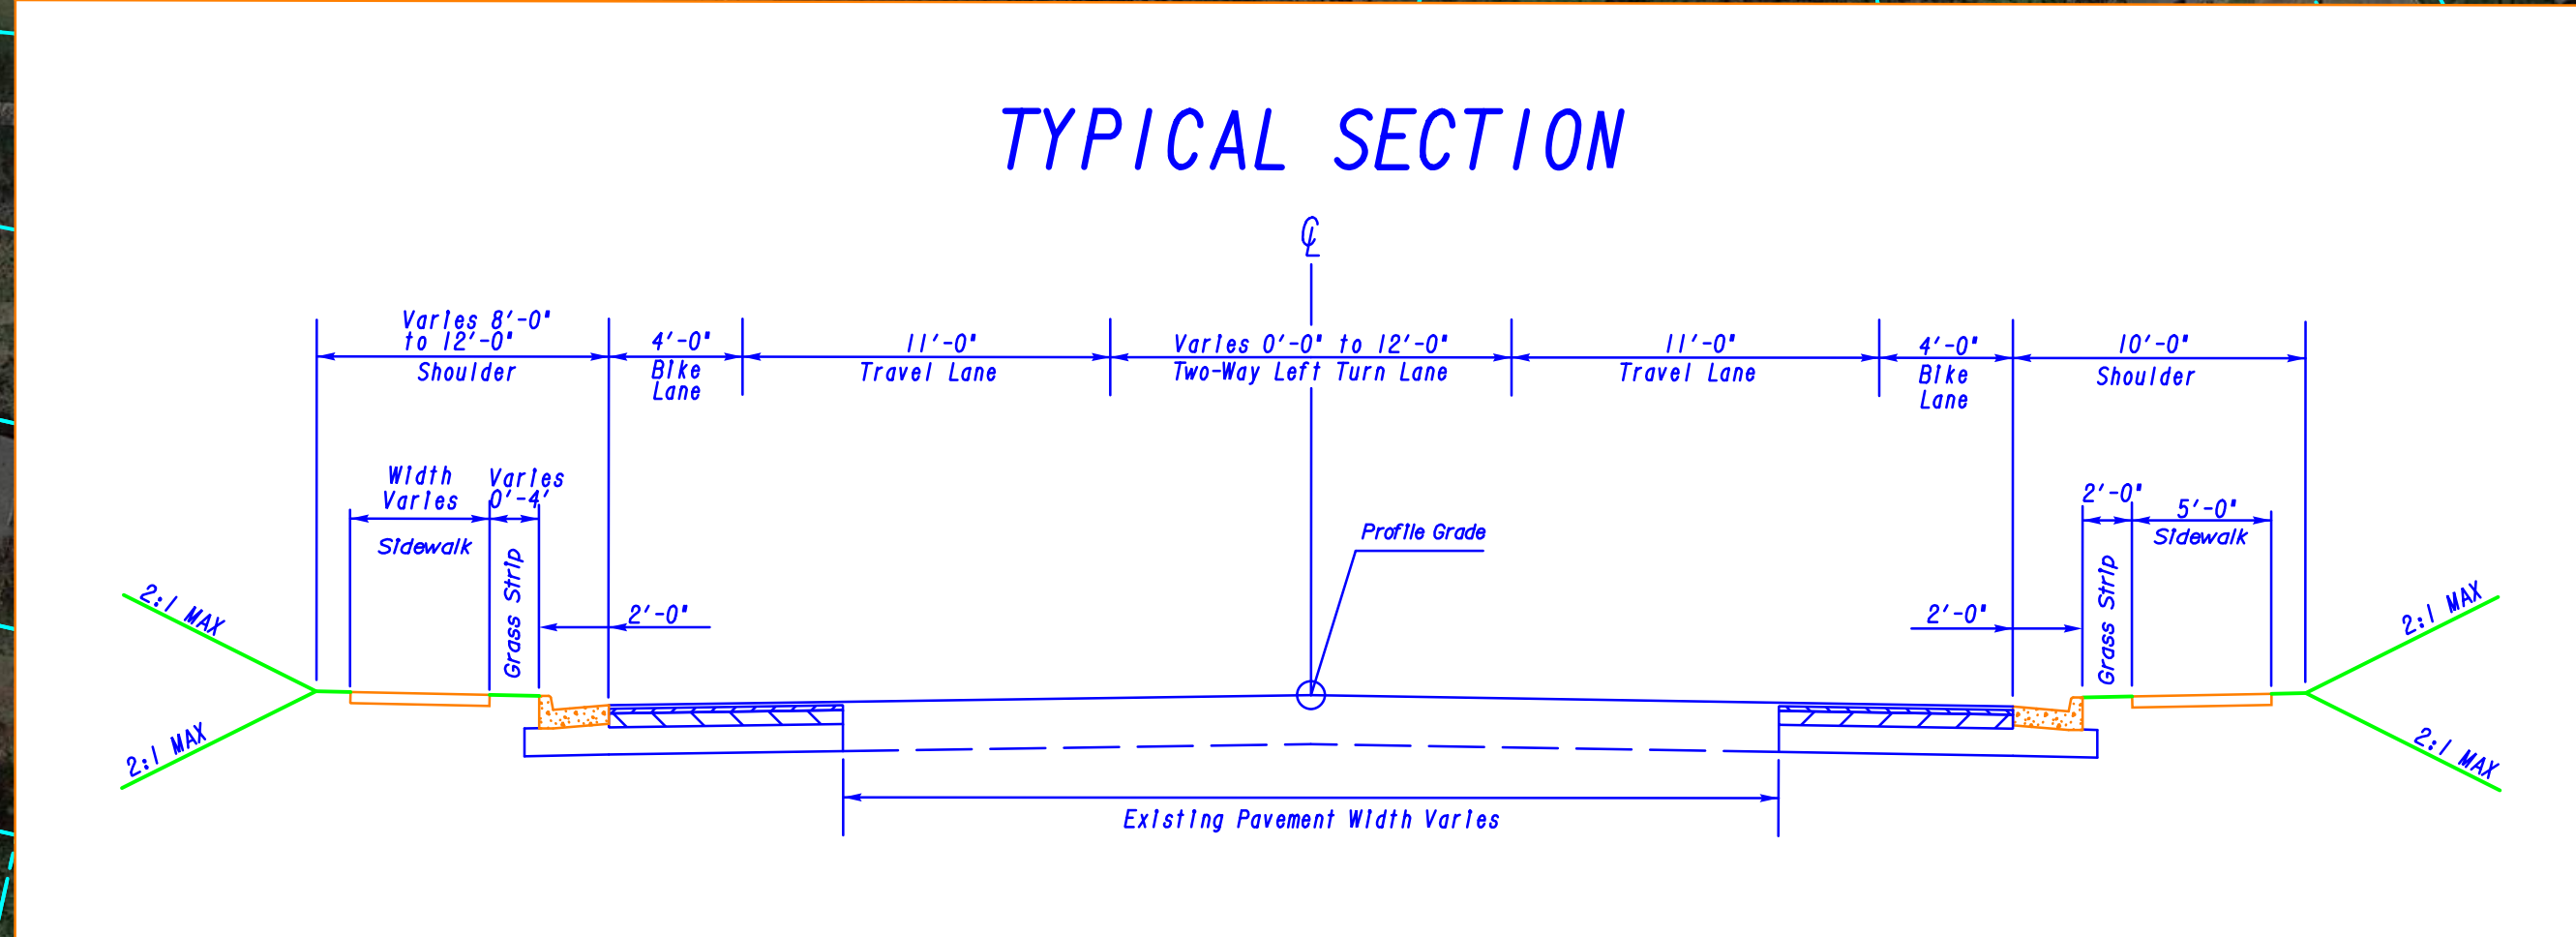


ROBERTS DRIVE IMPROVEMENT CONCEPT ALTERNATE 1

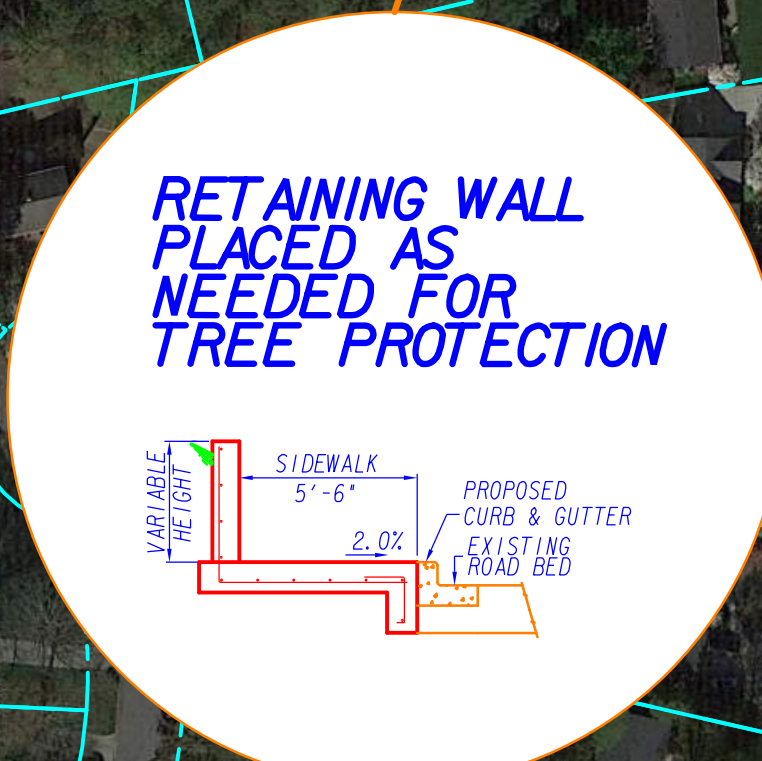

LEGEND

	Pavement
	Driveway
	Sidewalk
	Required R/W
	Proposed Easement

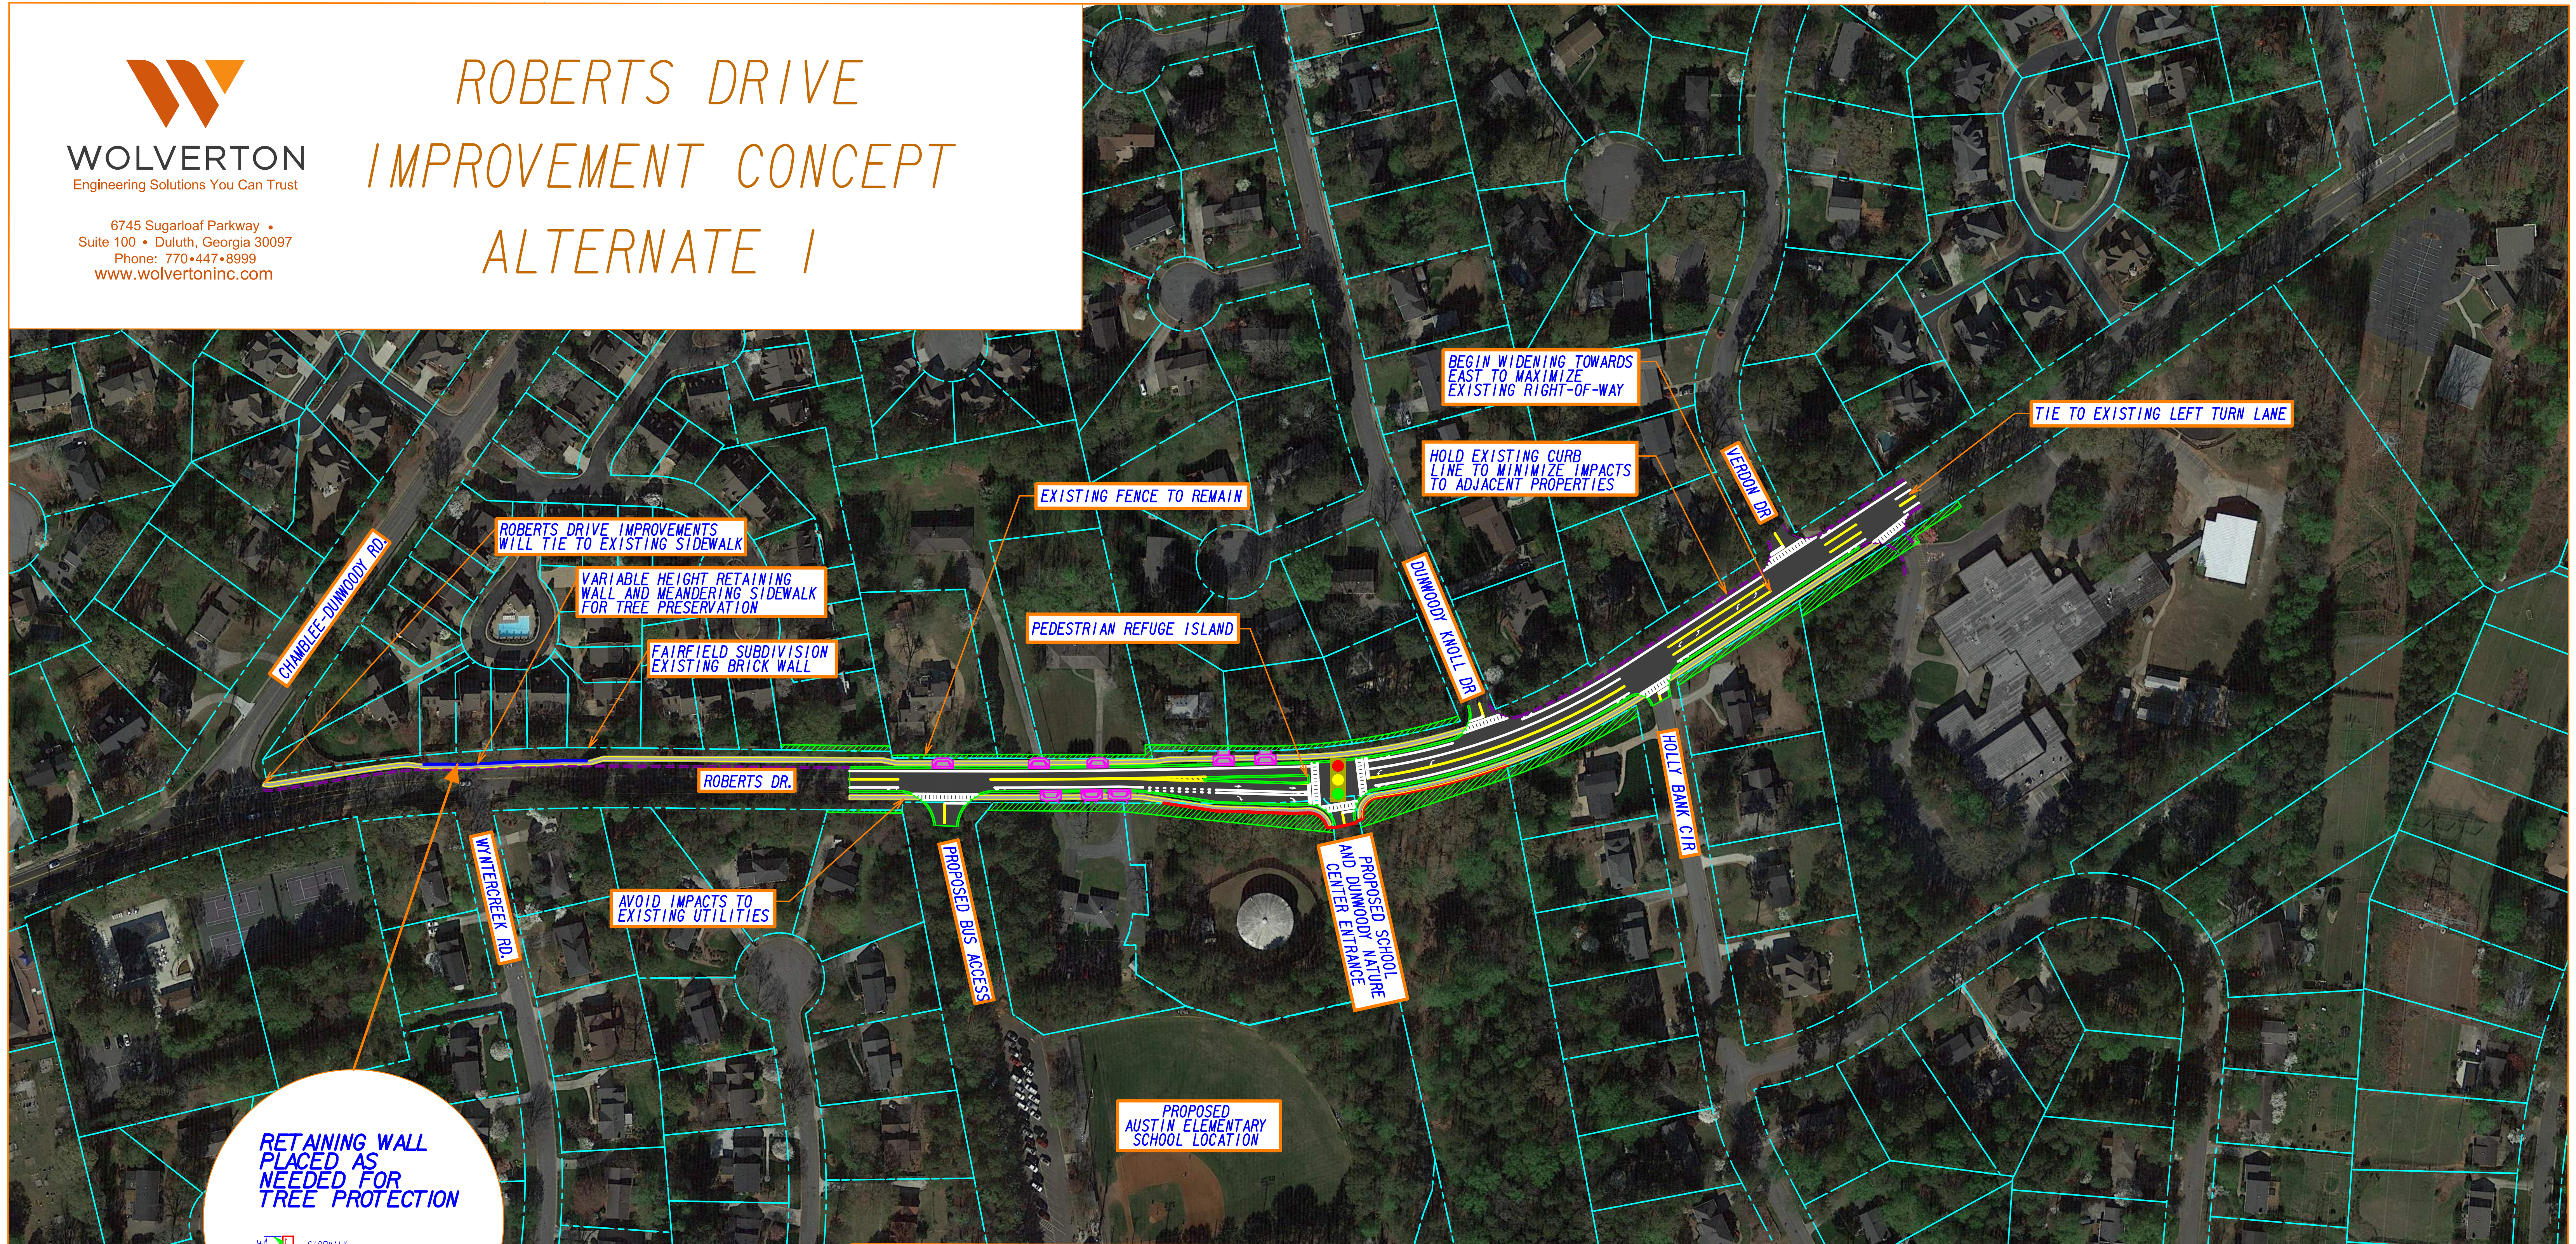