
 




# Tilly Mill Road Sidewalk and Bike Lane Installation (Womack Road to North Peachtree Road)

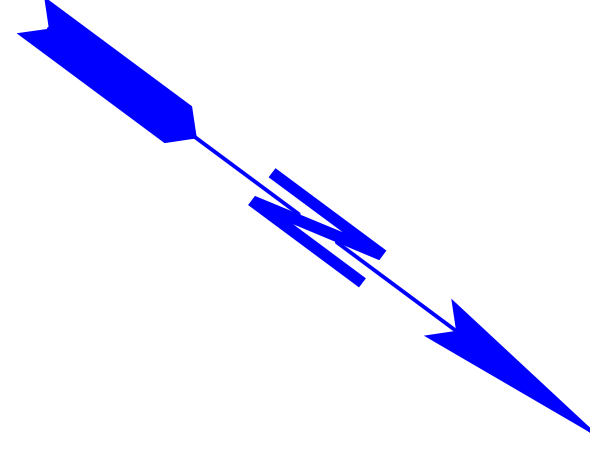

Tie into Tilly Mill Road and N Peachtree Road Intersection Project

**Dunwoody**  
Smart people – Smart city

**Wolverton & Associates**  
Consulting Engineers • Land Surveyors  
6745 Sugarloaf Parkway • Suite 100 • Duluth, Georgia 30097  
Phone: (770) 447-8999 • Fax: (770) 447-9070  
www.wolverton-assoc.com

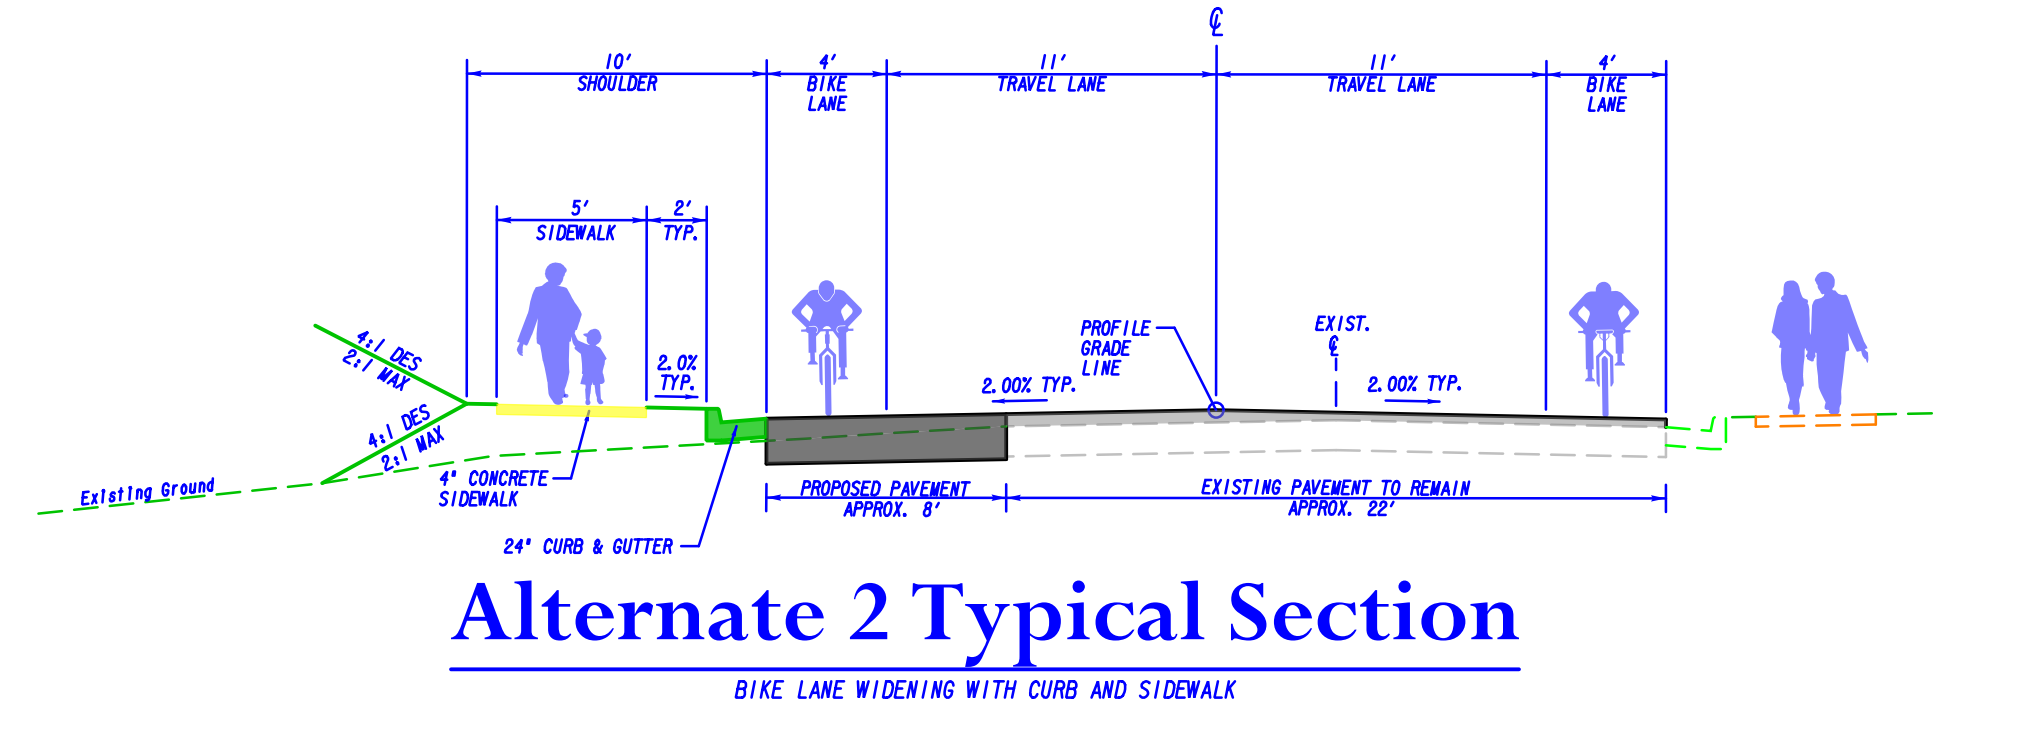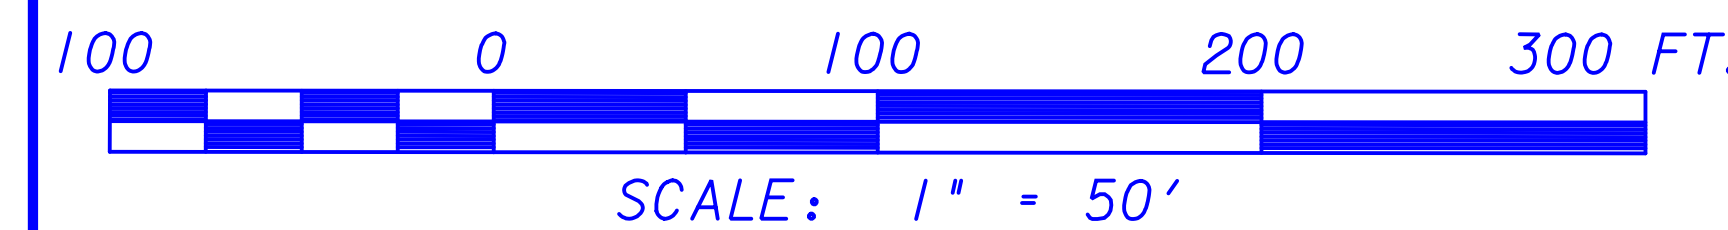

## LEGEND

- Existing Right of Way or Property Line
- Alternate 2 Proposed Right of Way
- Alternate 2 Proposed Easment
- Existing Pavement
- Proposed Pavement
- Proposed Sidewalk
- Proposed Curb and Gutter
- Proposed Driveway